



Area interior: 121.57m²
Area terraza: 36.96m²
Area total: 158.53m²

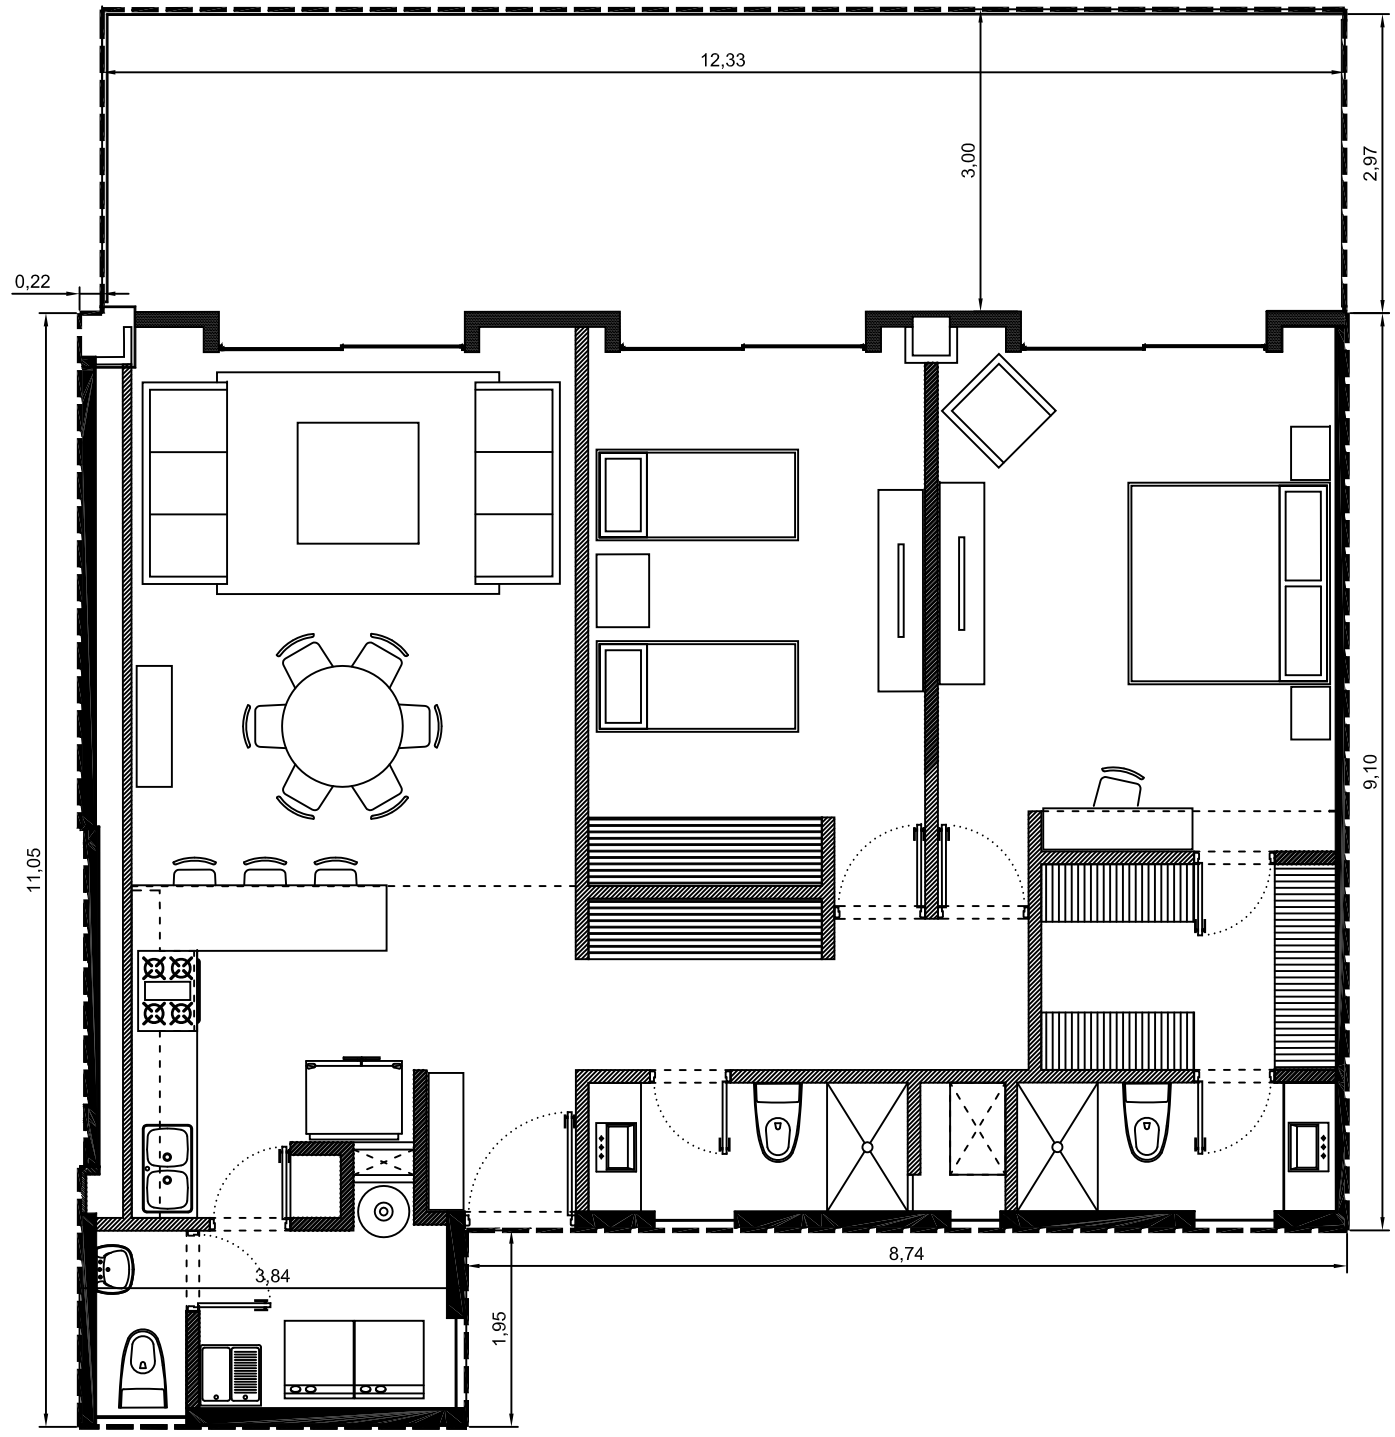

Escala: 1:75

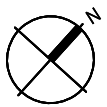

Departamento 1100-01 - Edificio 1 - PLANTA BAJA
Villa Bosque