


Area interior: 143.47m²
Area terraza: 69.17m²
Area total: 212.64m²
Area de patio: 5.49m²

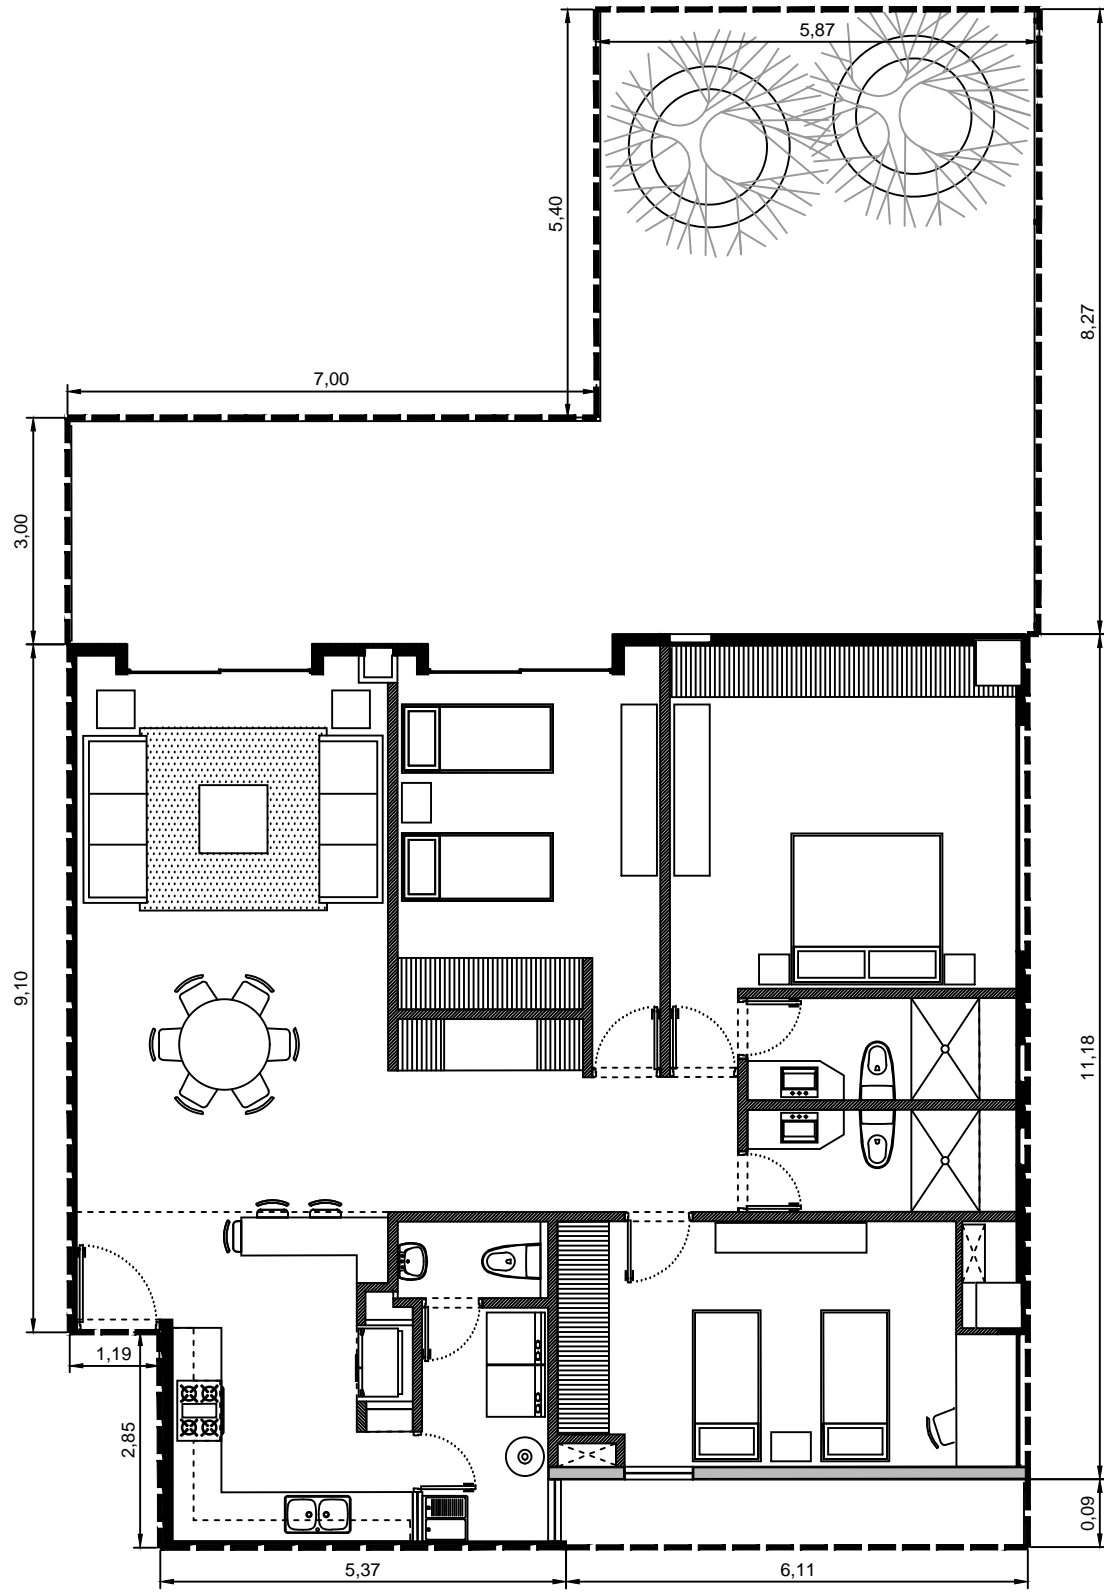

Escala: 1:100



Departamento 1100-02 - Edificio 1 - PLANTA BAJA
Villa Bosque