



Area interior: 143.47m<sup>2</sup>  
Area terraza: 34.53m<sup>2</sup>  
Area total: 178.00m<sup>2</sup>  
Area de patio: 5.49m<sup>2</sup>

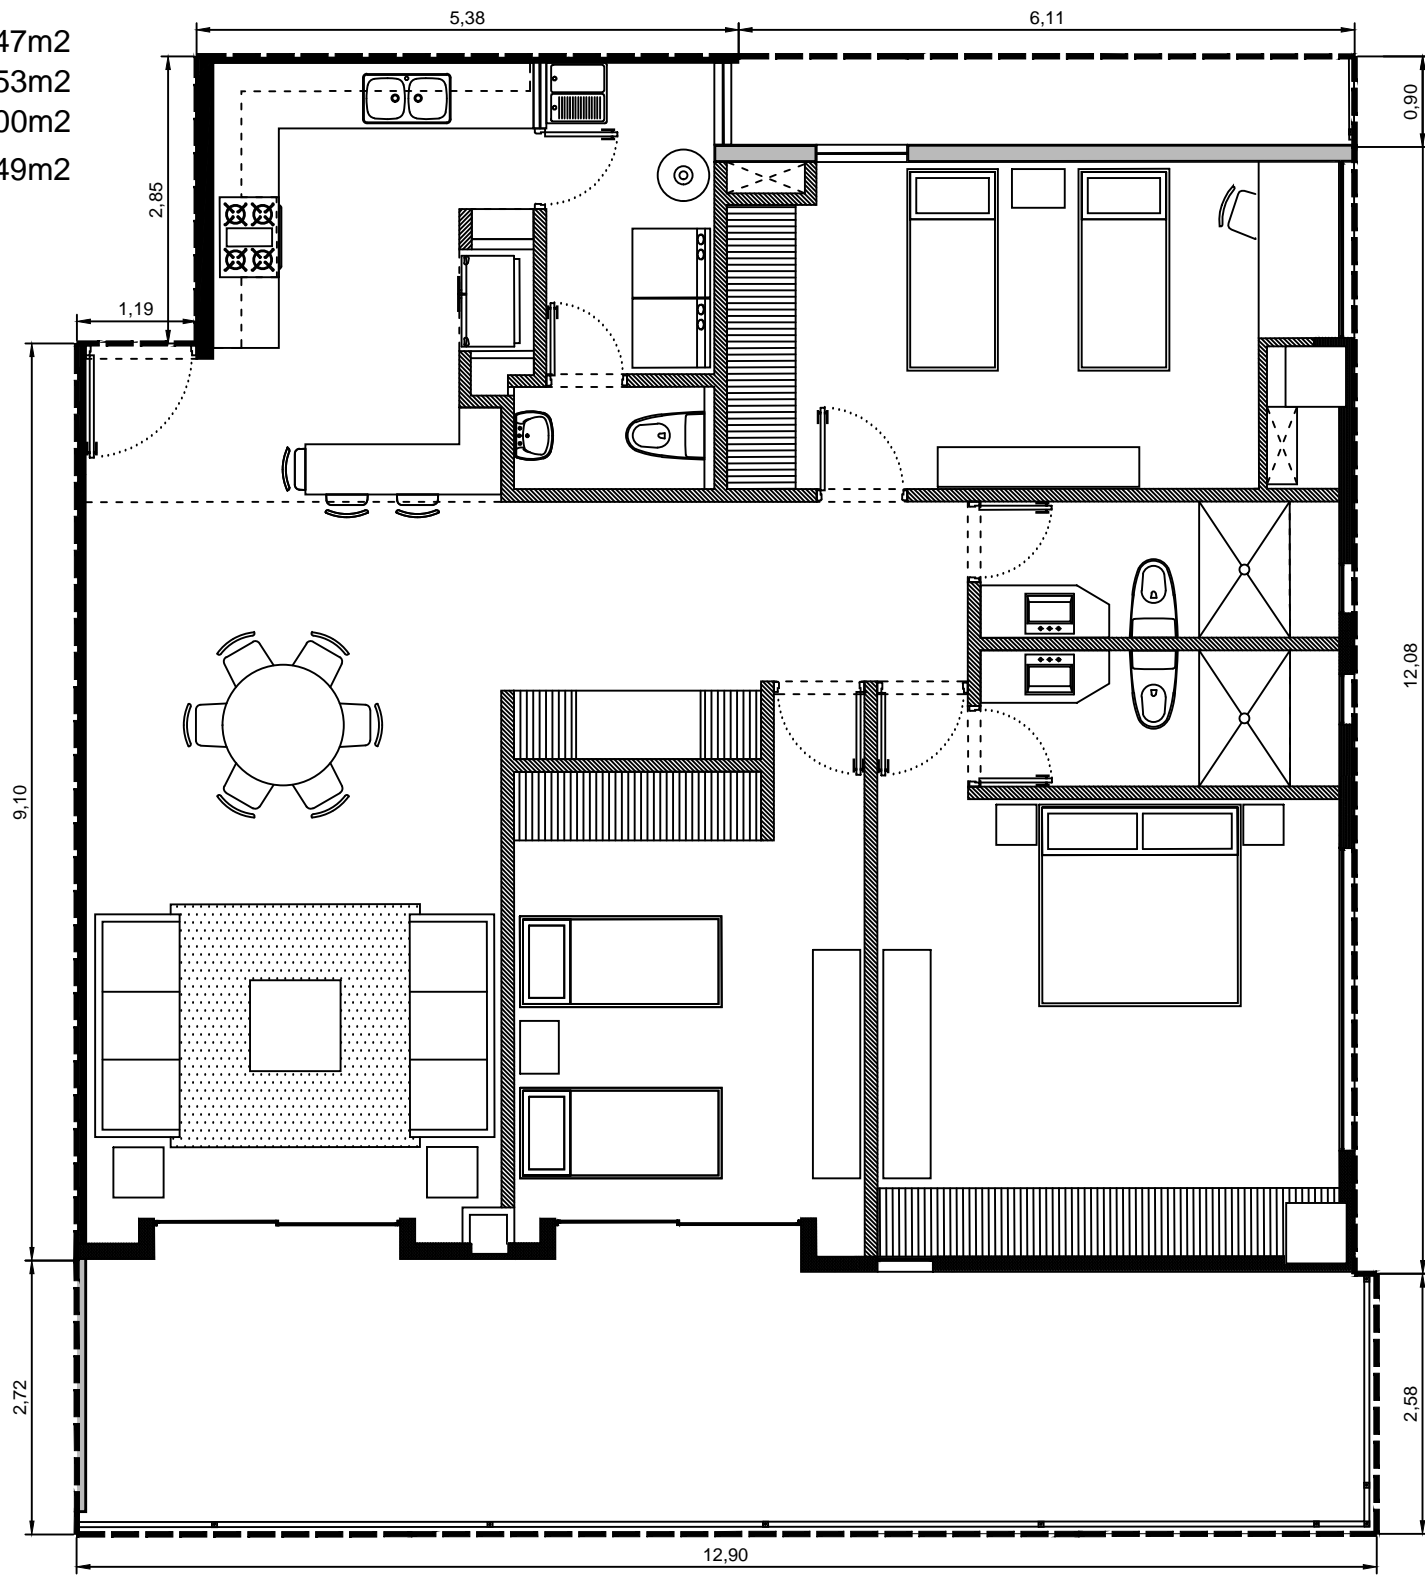

Escala: 1:75

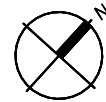

Departamento 1100-03 - Edificio 1 - PLANTA BAJA  
Villa Bosque