



Area interior: 121.57m²
Area terraza: 33.61m²
Area total: 155.18m²

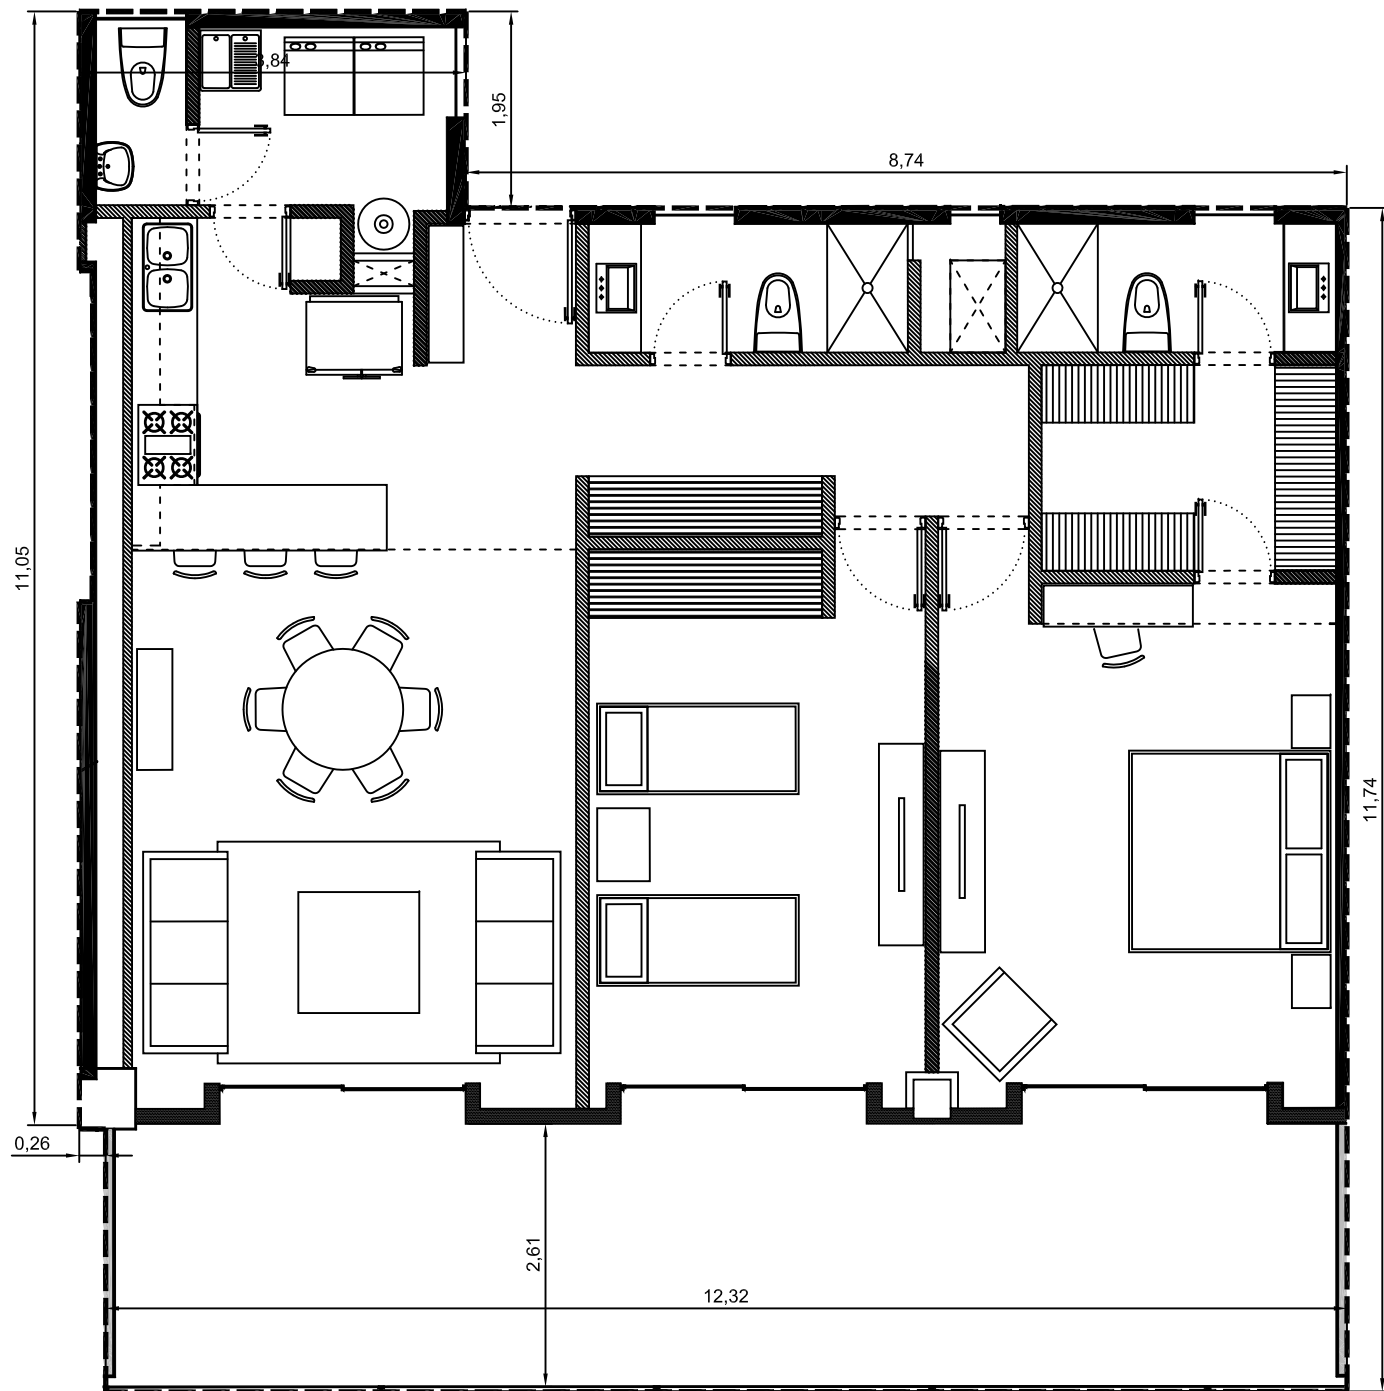

Escala: 1:75

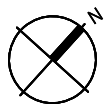

Departamento 1100-04 - Edificio 1 - PLANTA BAJA
Villa Bosque