



Area interior: 131.07m<sup>2</sup>  
Area balcón: 42.68m<sup>2</sup>  
Area total: 173.75m<sup>2</sup>

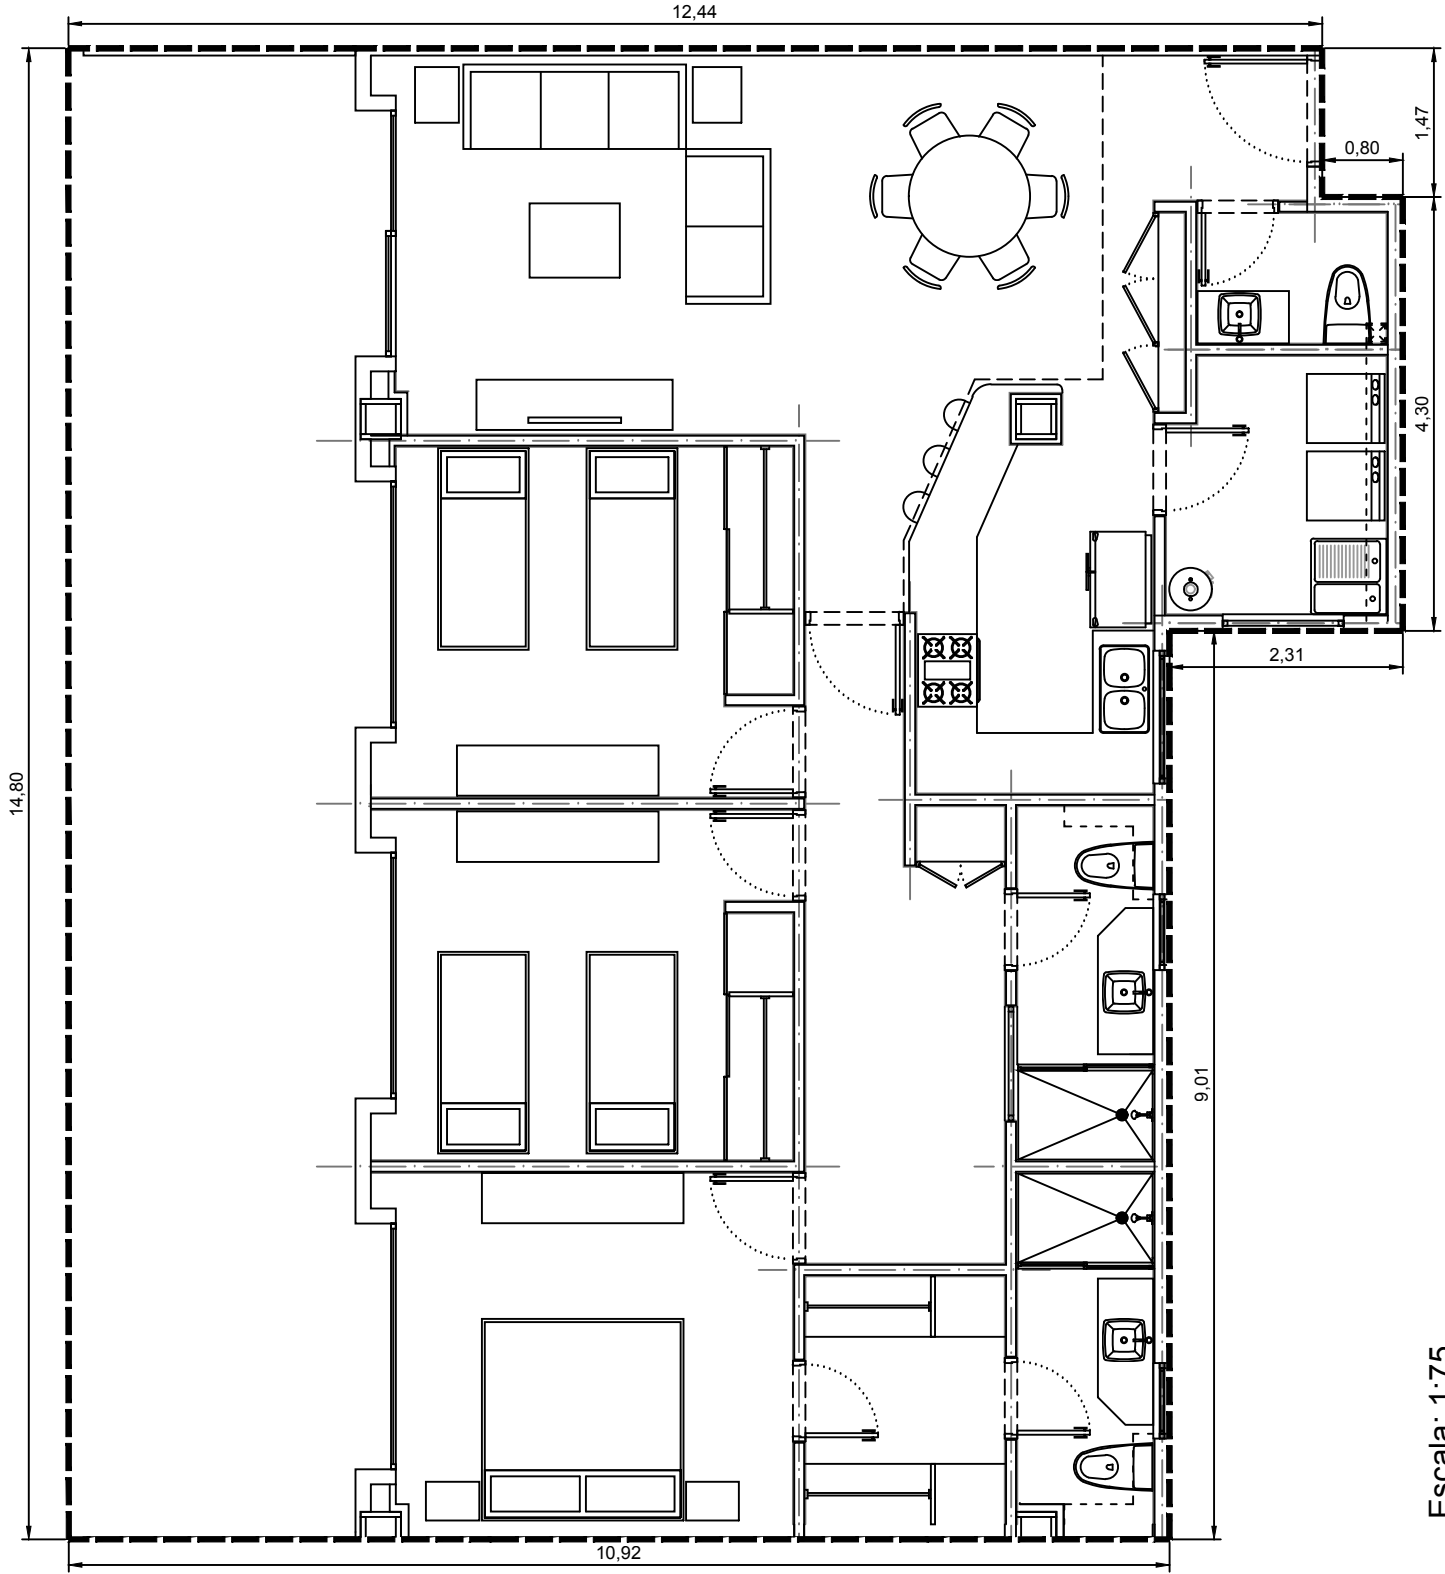

Escala: 1:75

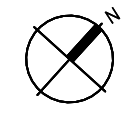

Departamento 3100-04 - Edificio 3 - C1 - Planta Baja  
Villa Bosque