



Area interior: 101.35m²
Area balcón: 32.60m²
Area total: 133.95m²

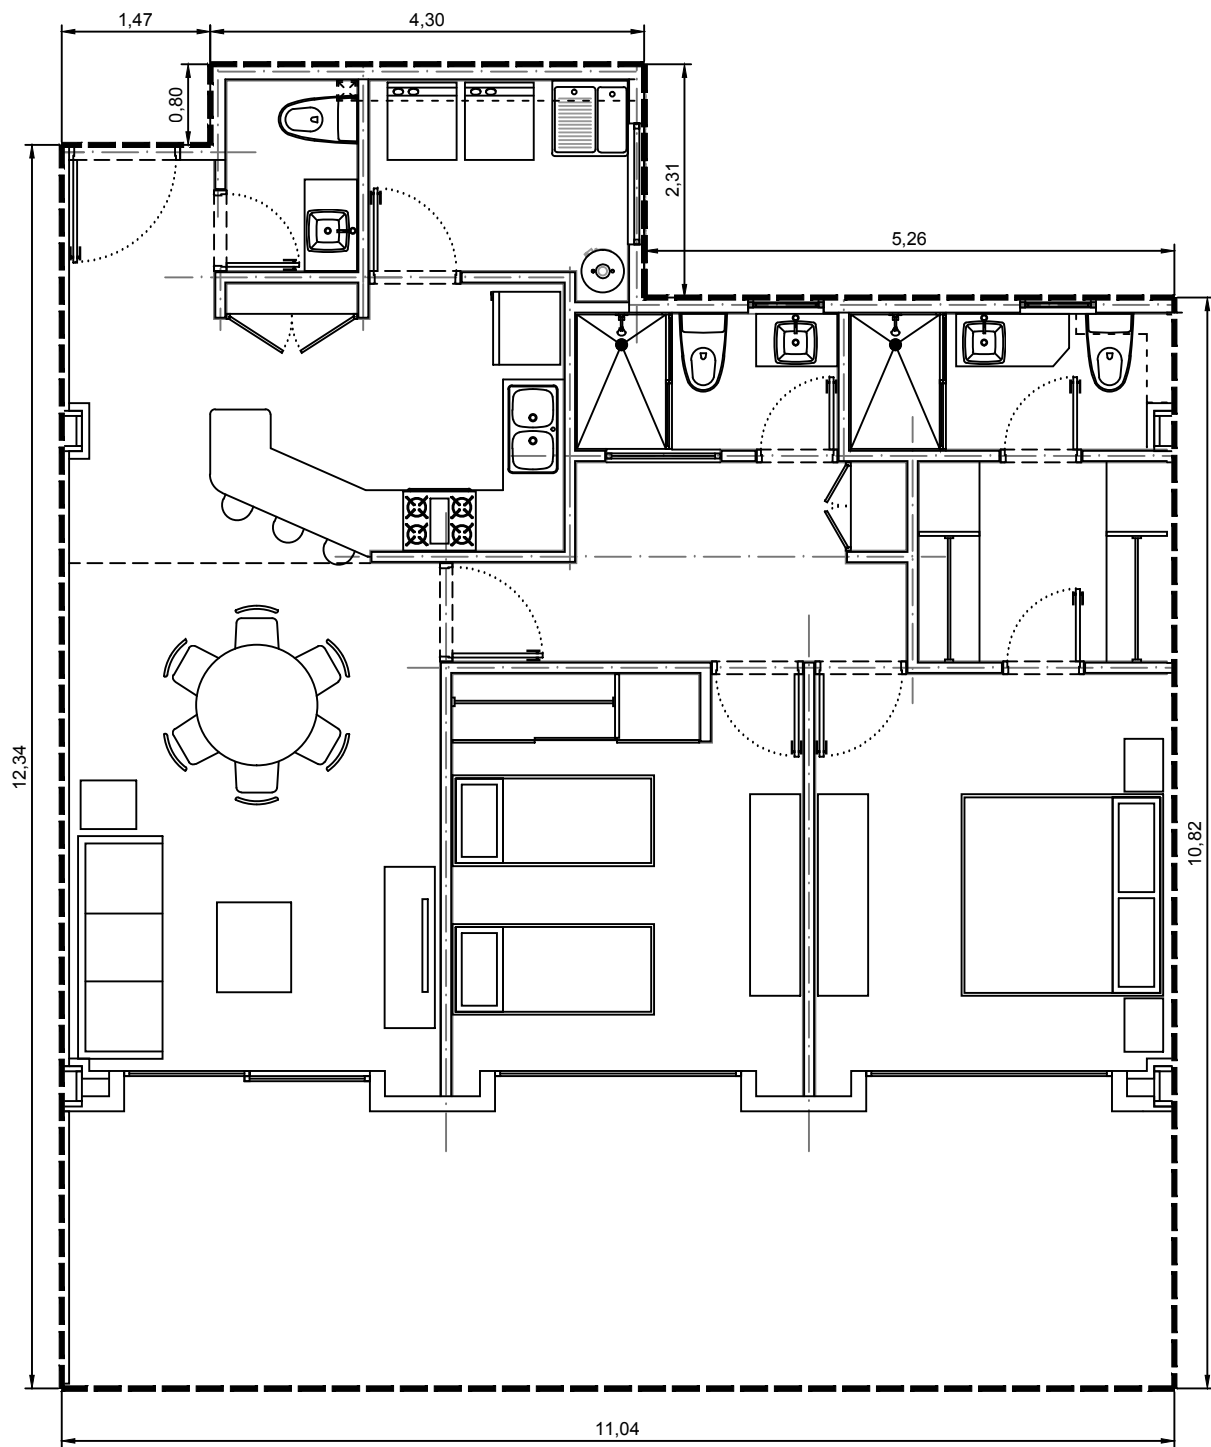

Escala: 1:75

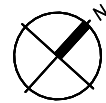

Departamento 3100-12 - Edificio 3 - C1 - Planta Baja
Villa Bosque