



Area interior: 101.35m<sup>2</sup>  
Area balcón: 33.46m<sup>2</sup>  
Area total: 134.81m<sup>2</sup>

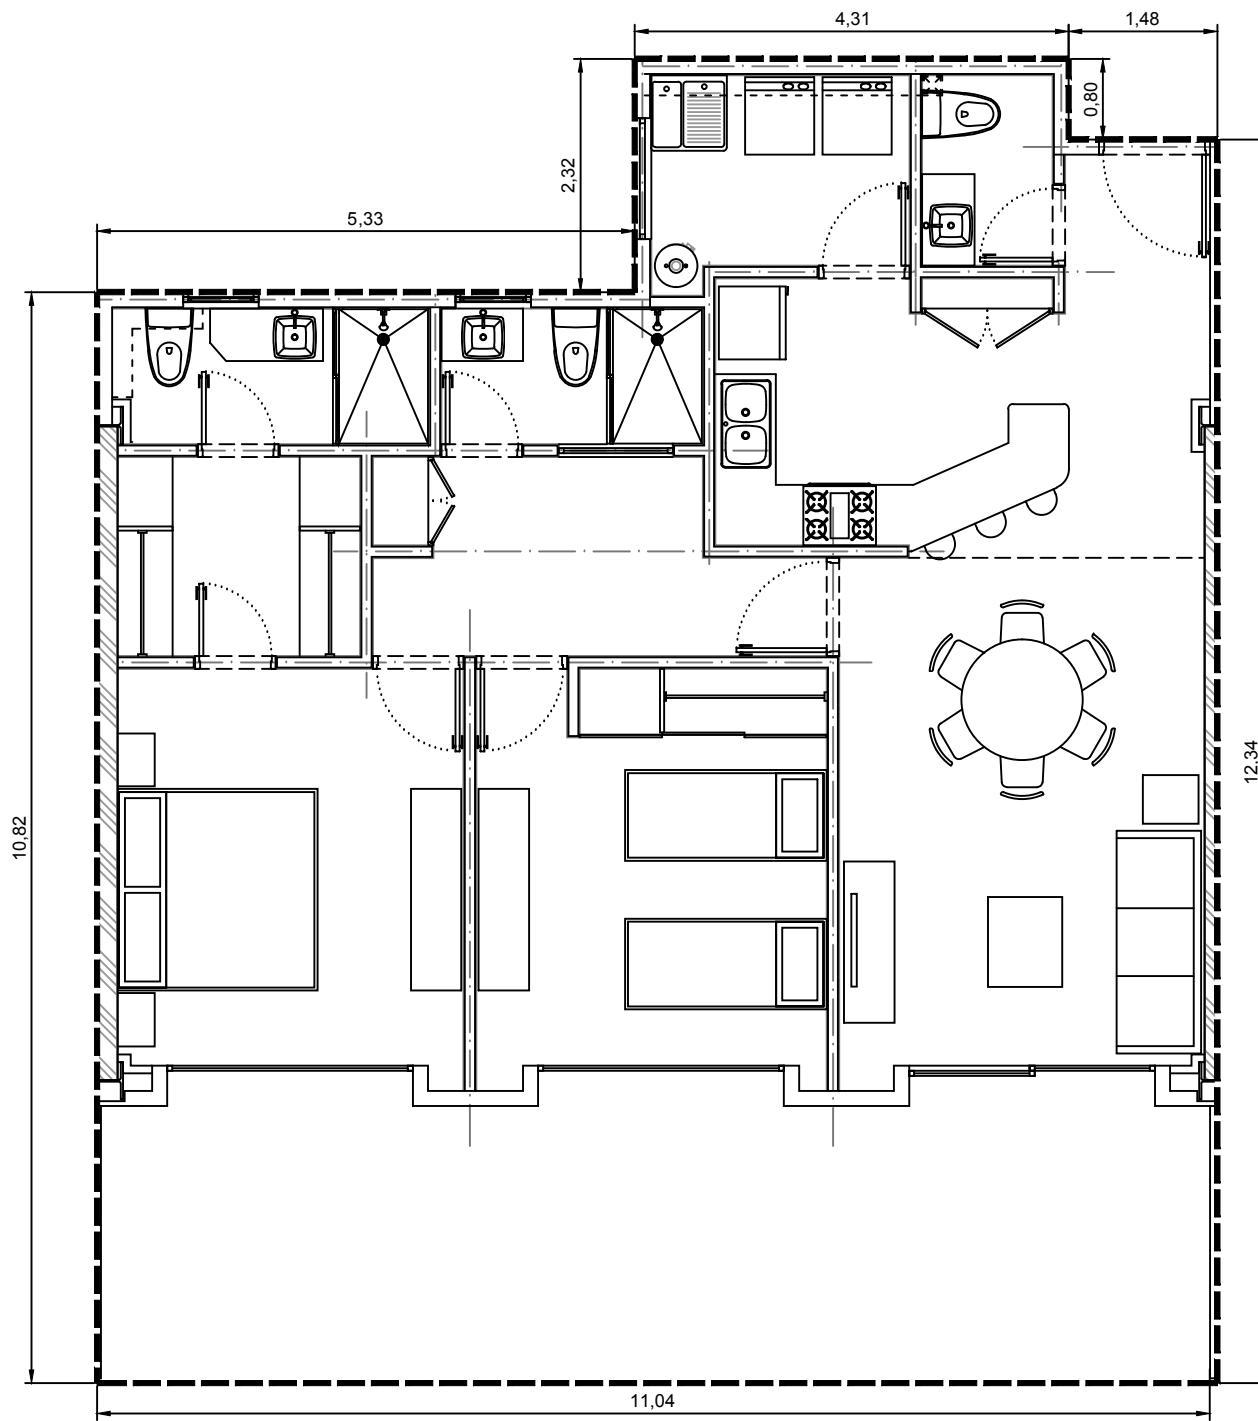

Escala: 1:75

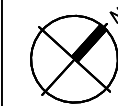

Departamento 3200-02 - Edificio 3 - C2 - Planta Baja  
Villa Bosque