



Area interior: 101.35m²
Area balcón: 32.38m²
Area total: 133.73m²

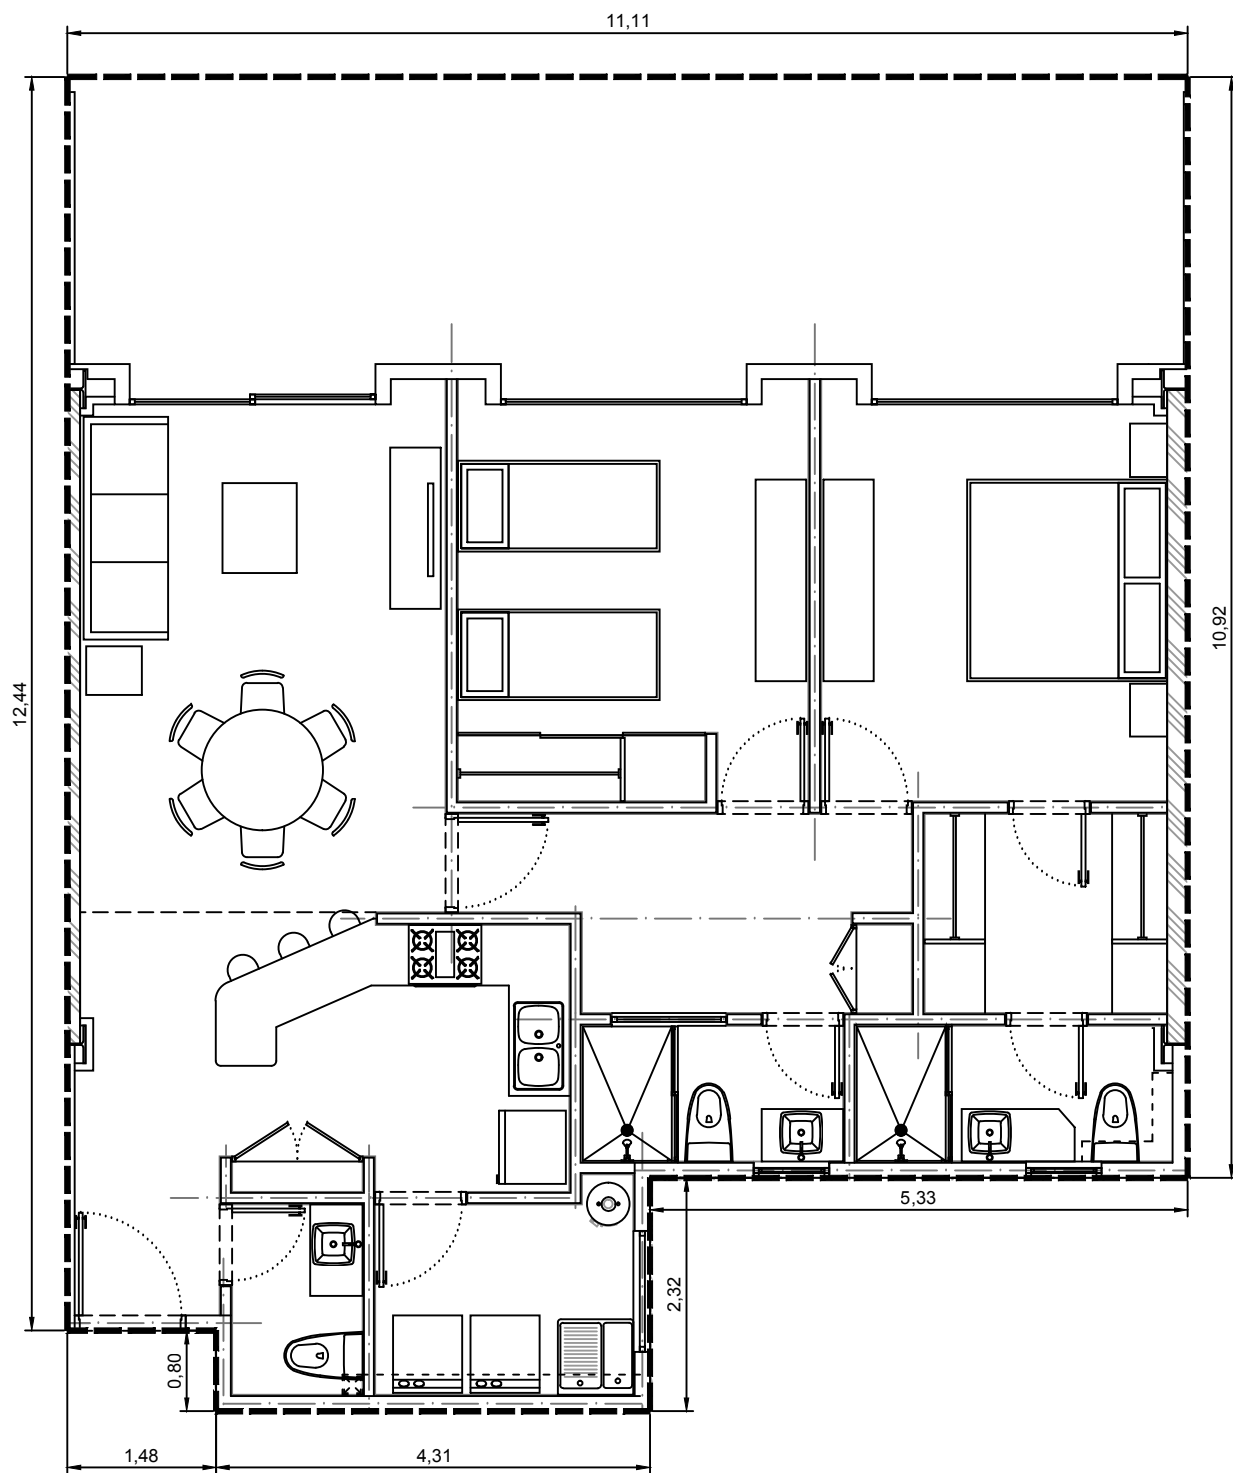

Escala: 1:75

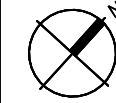

Departamento 3200-03 - Edificio 3 - C2 - Planta Baja
Villa Bosque