


Area interior: 131.07m²
Area balcón: 42.31m²
Area total: 173.38m²

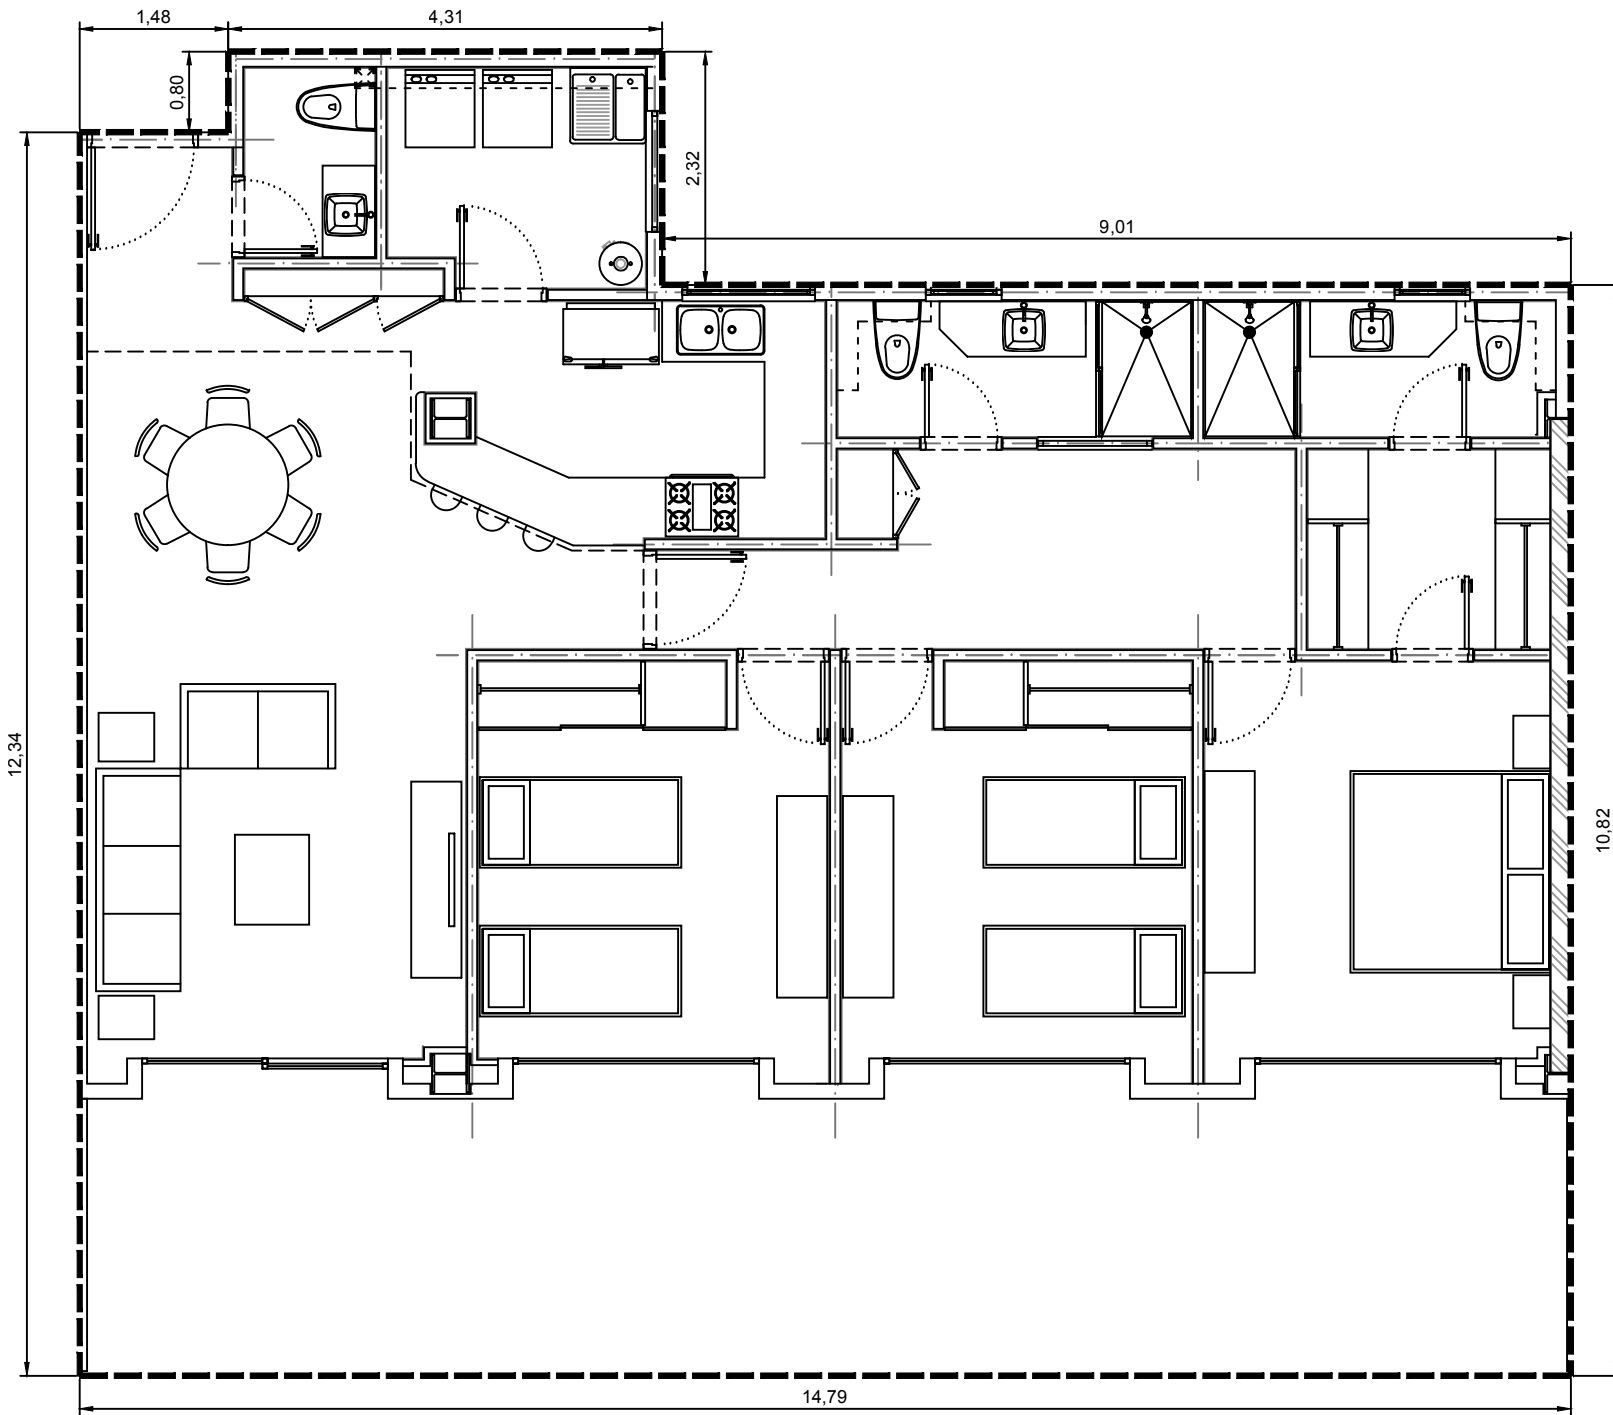

Escala: 1:75



Departamento 3200-07 - Edificio 3 - C2 - Planta Baja
Villa Bosque