


Area interior: 101.35m²
Area balcón: 29.69m²
Area total: 131.04m²

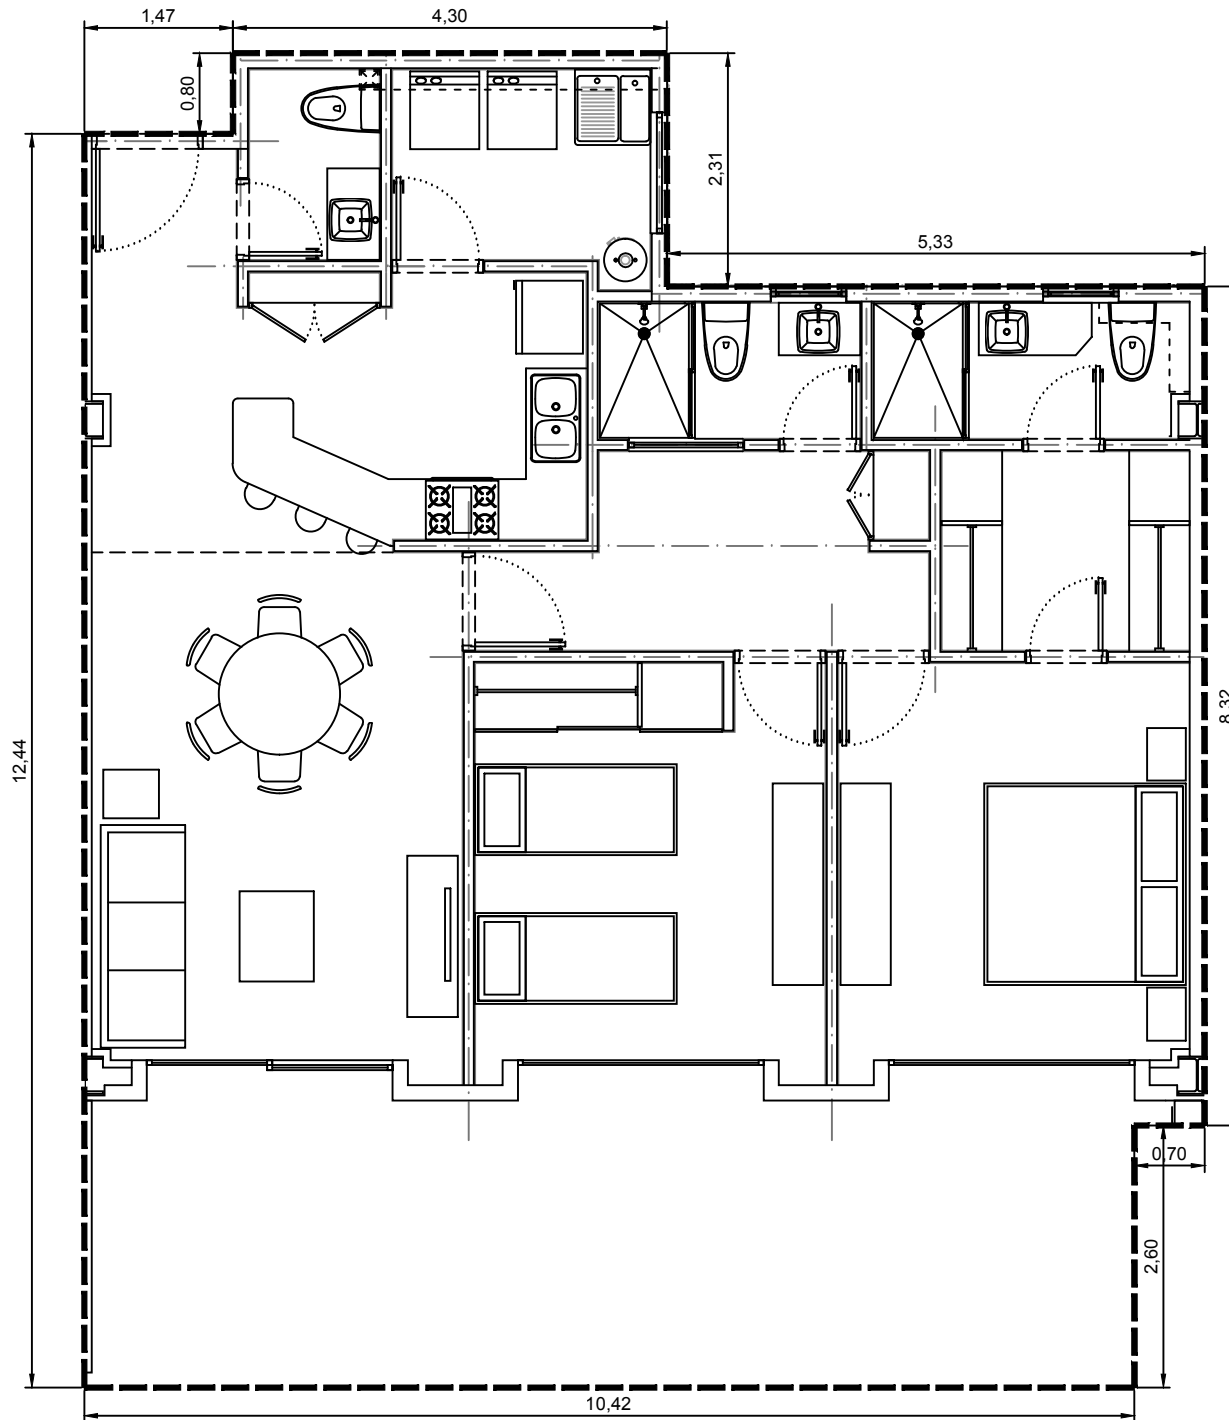

Escala: 1:75



Departamento 3300-01 - Edificio 3 - C3 - Planta Baja
Villa Bosque