


Area interior: 101.35m<sup>2</sup>  
Area balcón: 32.03m<sup>2</sup>  
Area total: 133.38m<sup>2</sup>

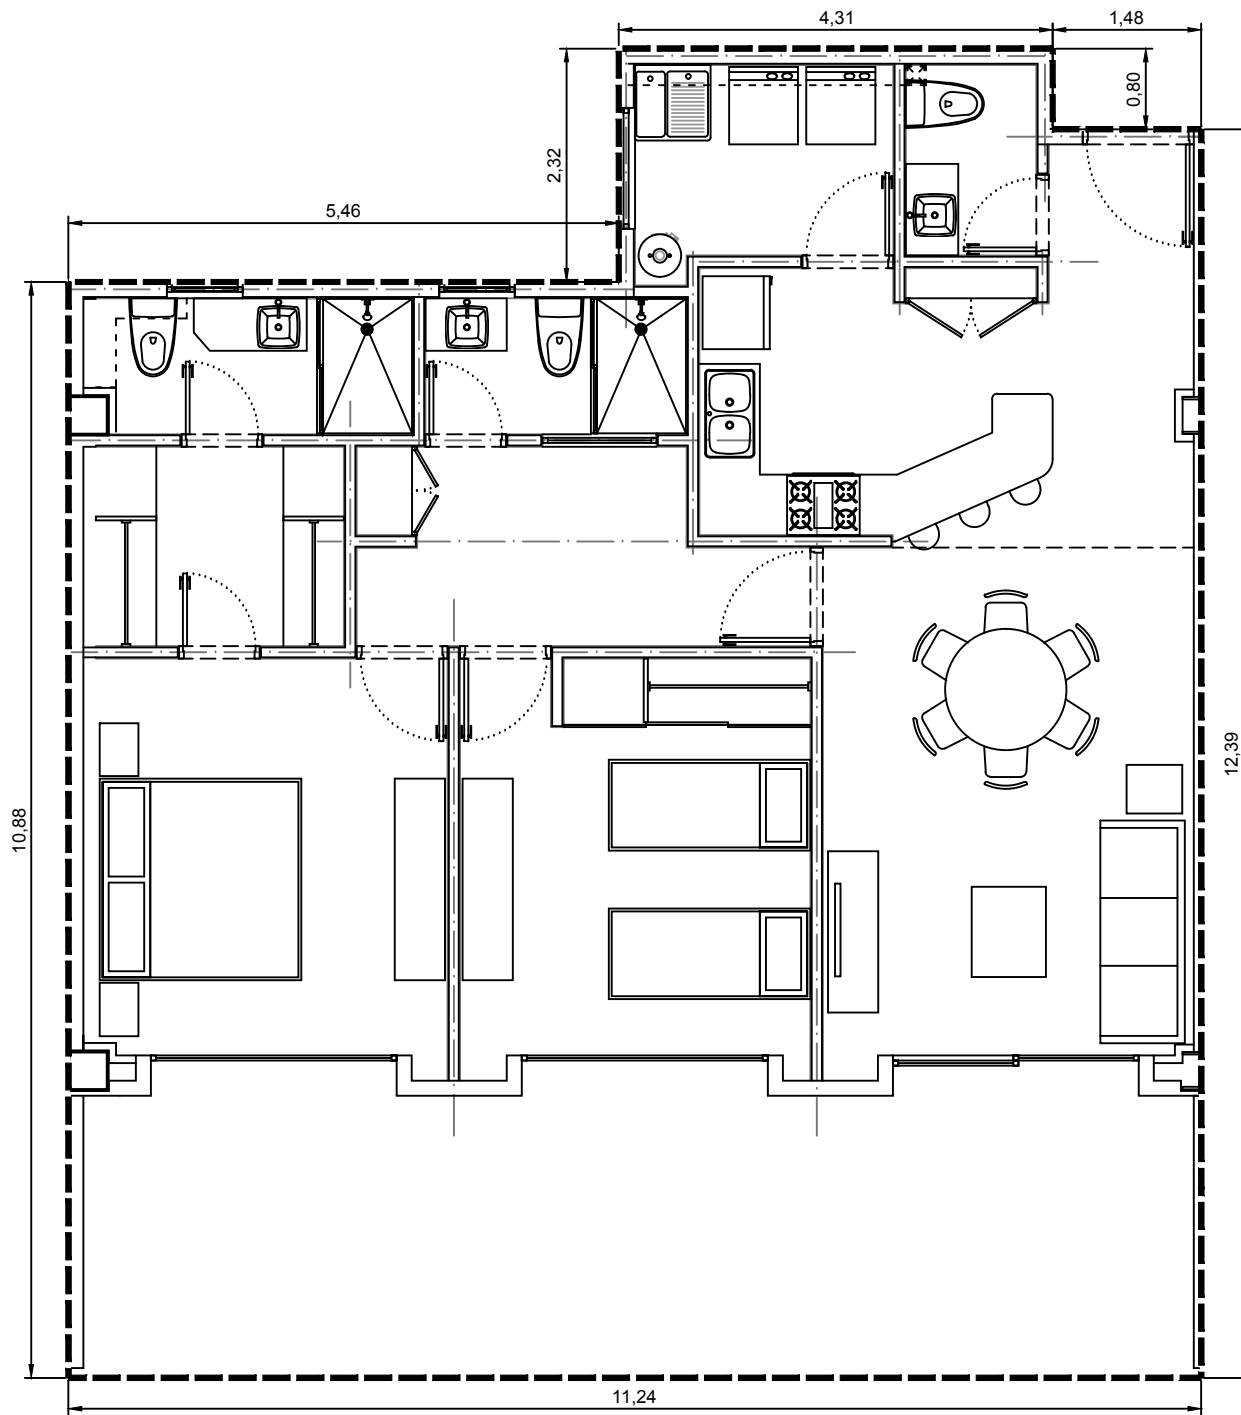

Escala: 1:75



Departamento 3300-02 - Edificio 3 - C3 - Planta Baja  
Villa Bosque