


Area interior: 131.07m²
Area balcon: 43.27m²
Area total: 174.34M²

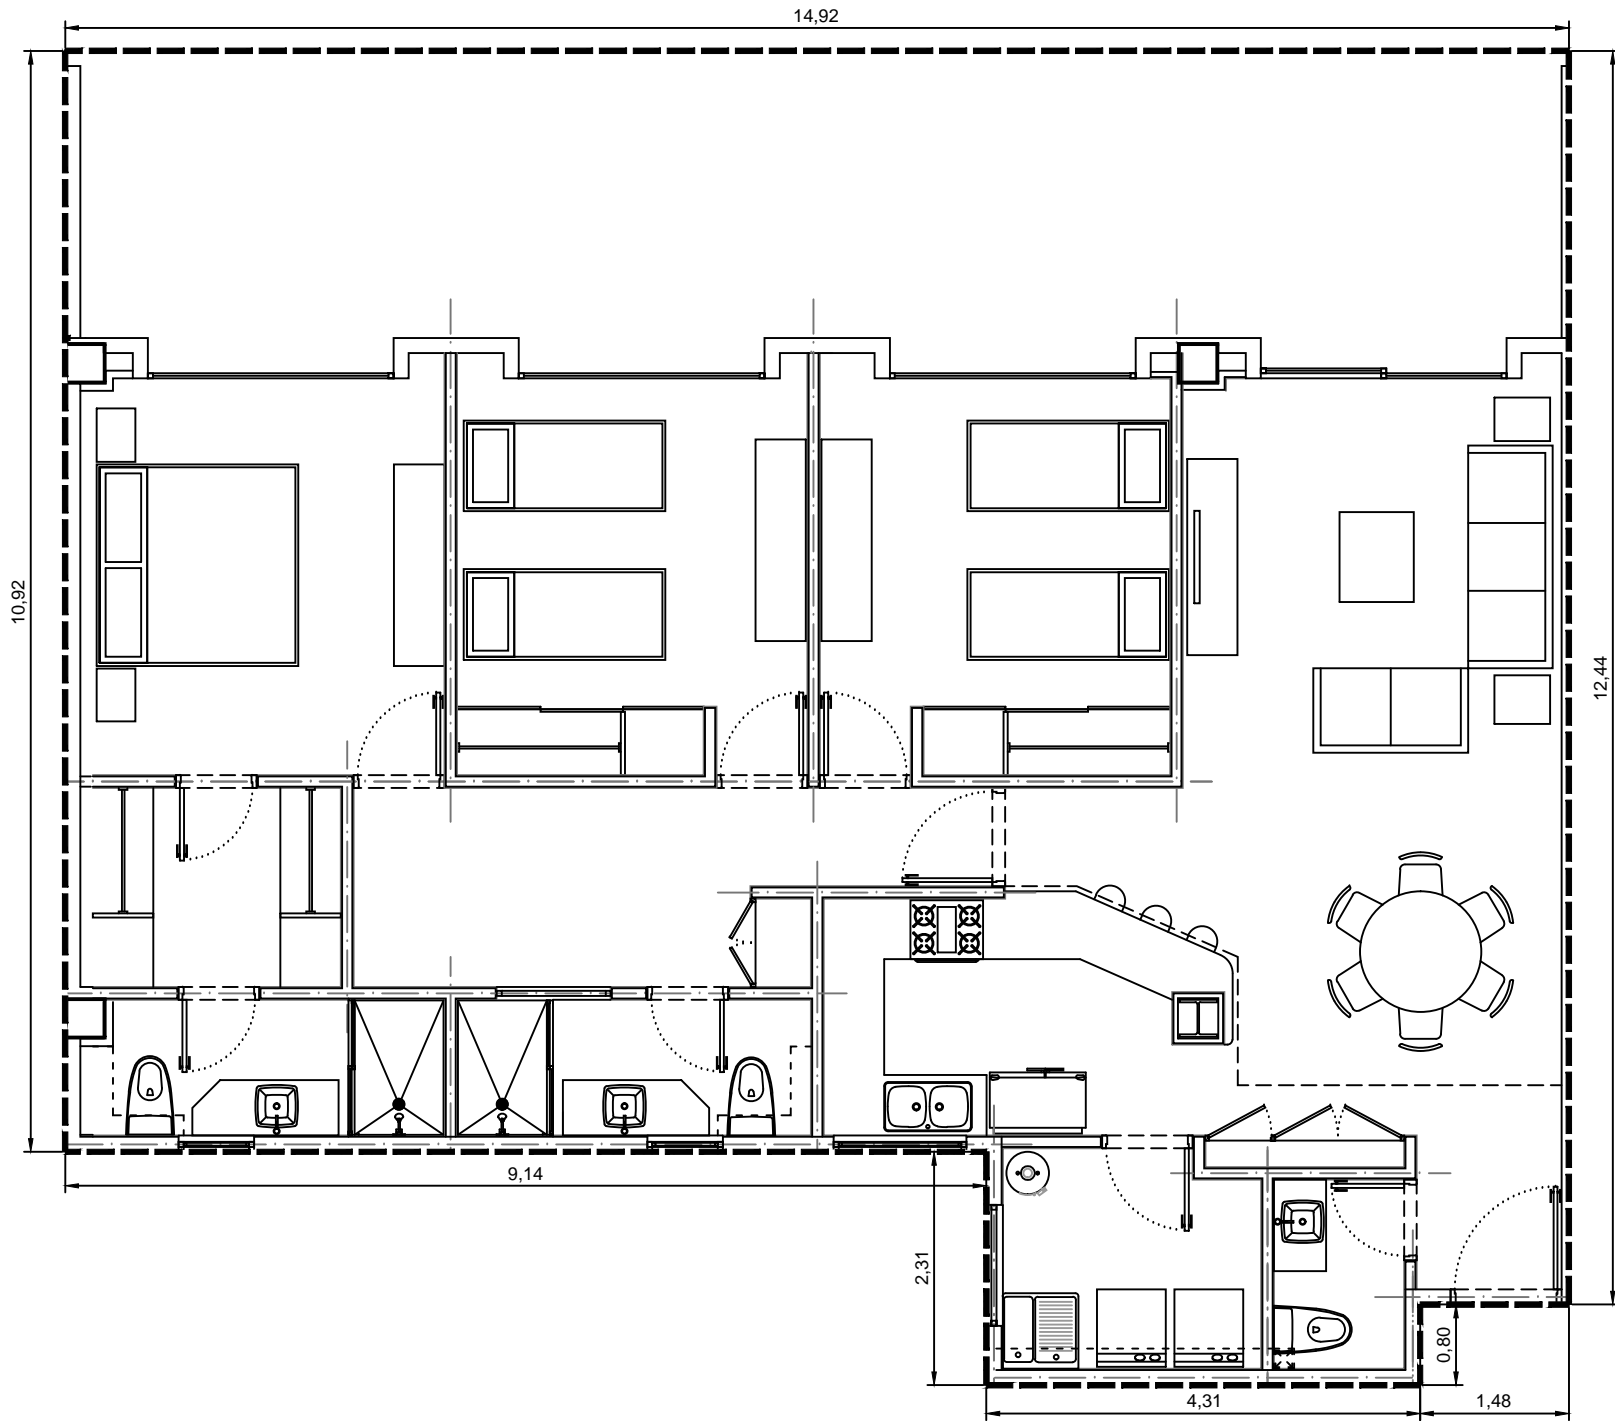

Escala: 1:75



Departamento 3300-03 - Edificio 3 - C3 - Planta Baja Villa Bosque