


Area interior: 111.16m²
Area balcón: 39.38m²
Area total: 150.54m²

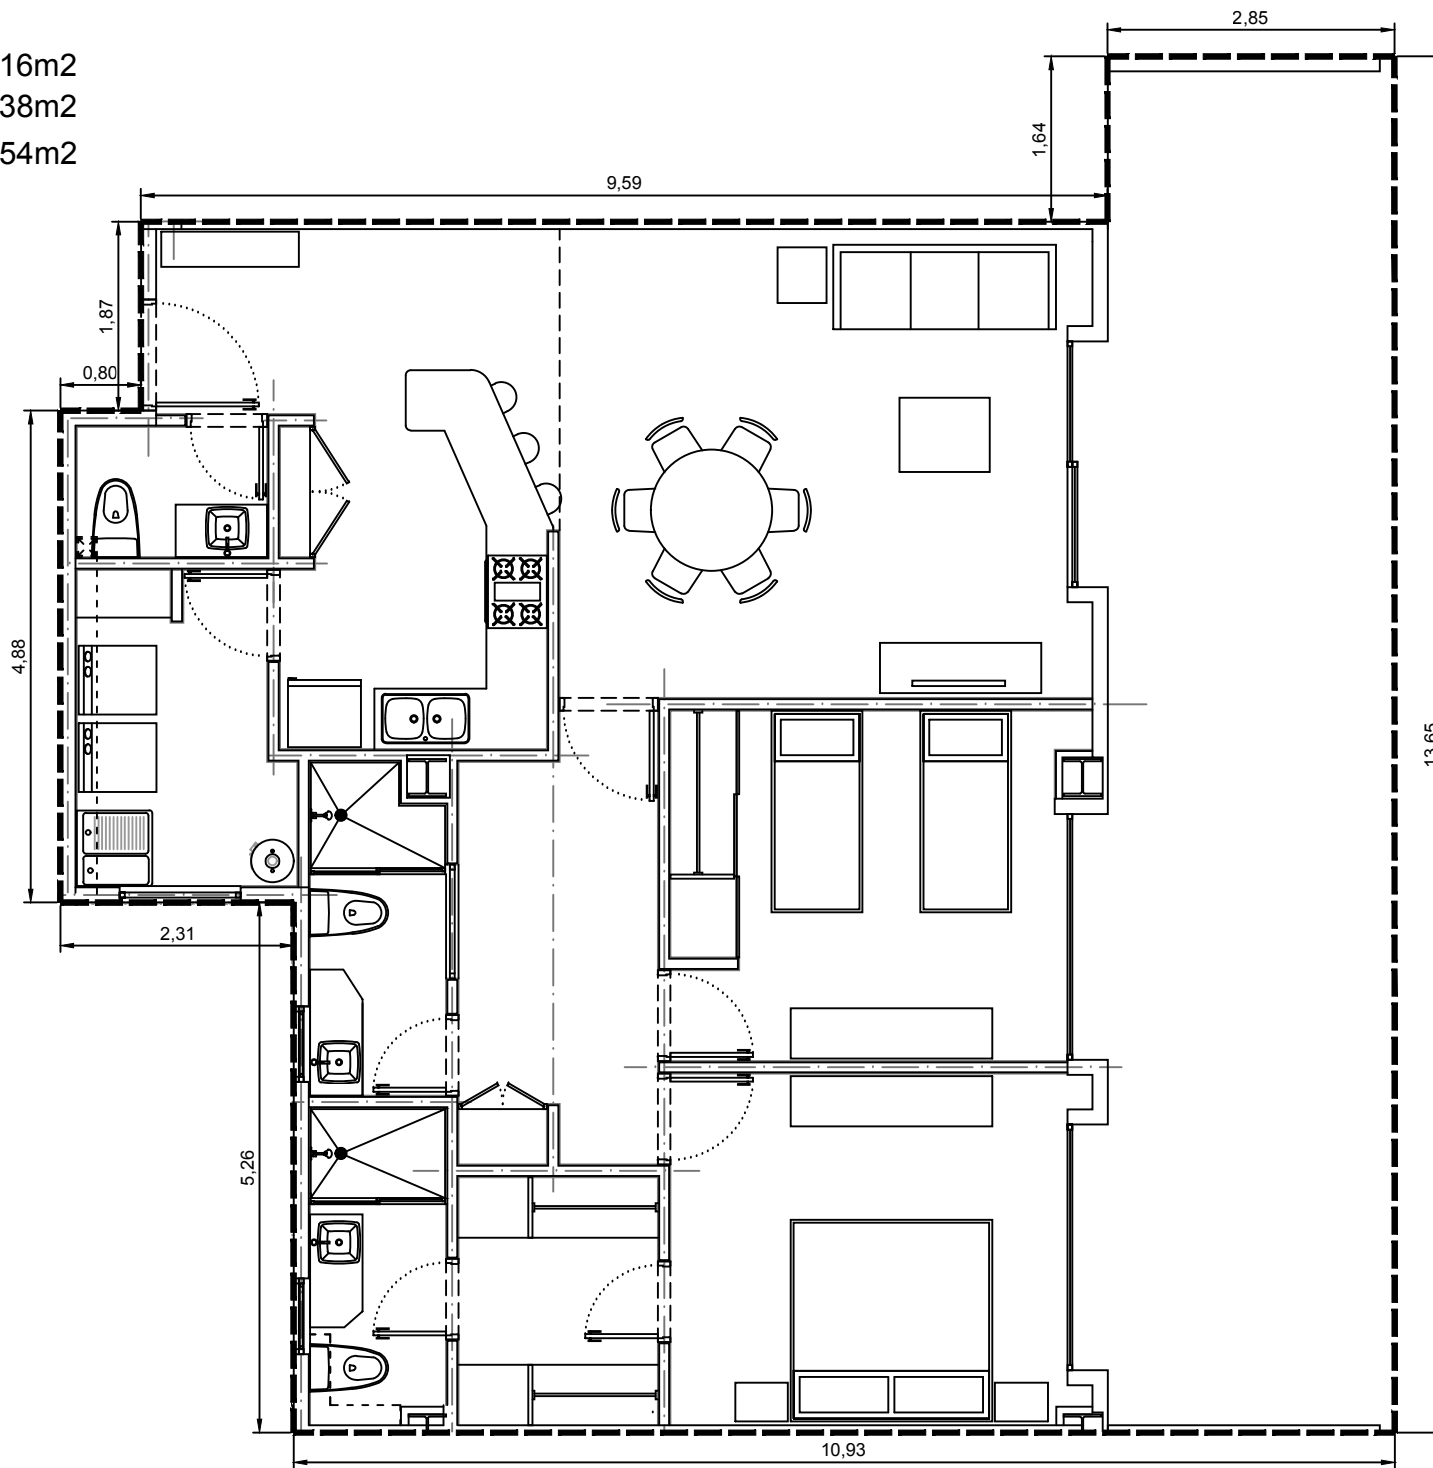

Escala: 1:75

Departamento 3300-06 - Edificio 3 - C3 - Planta Baja
Villa Bosque

