



Area interior: 131.07m²
Area balcón: 41.95m²
Area total: 173.02m²

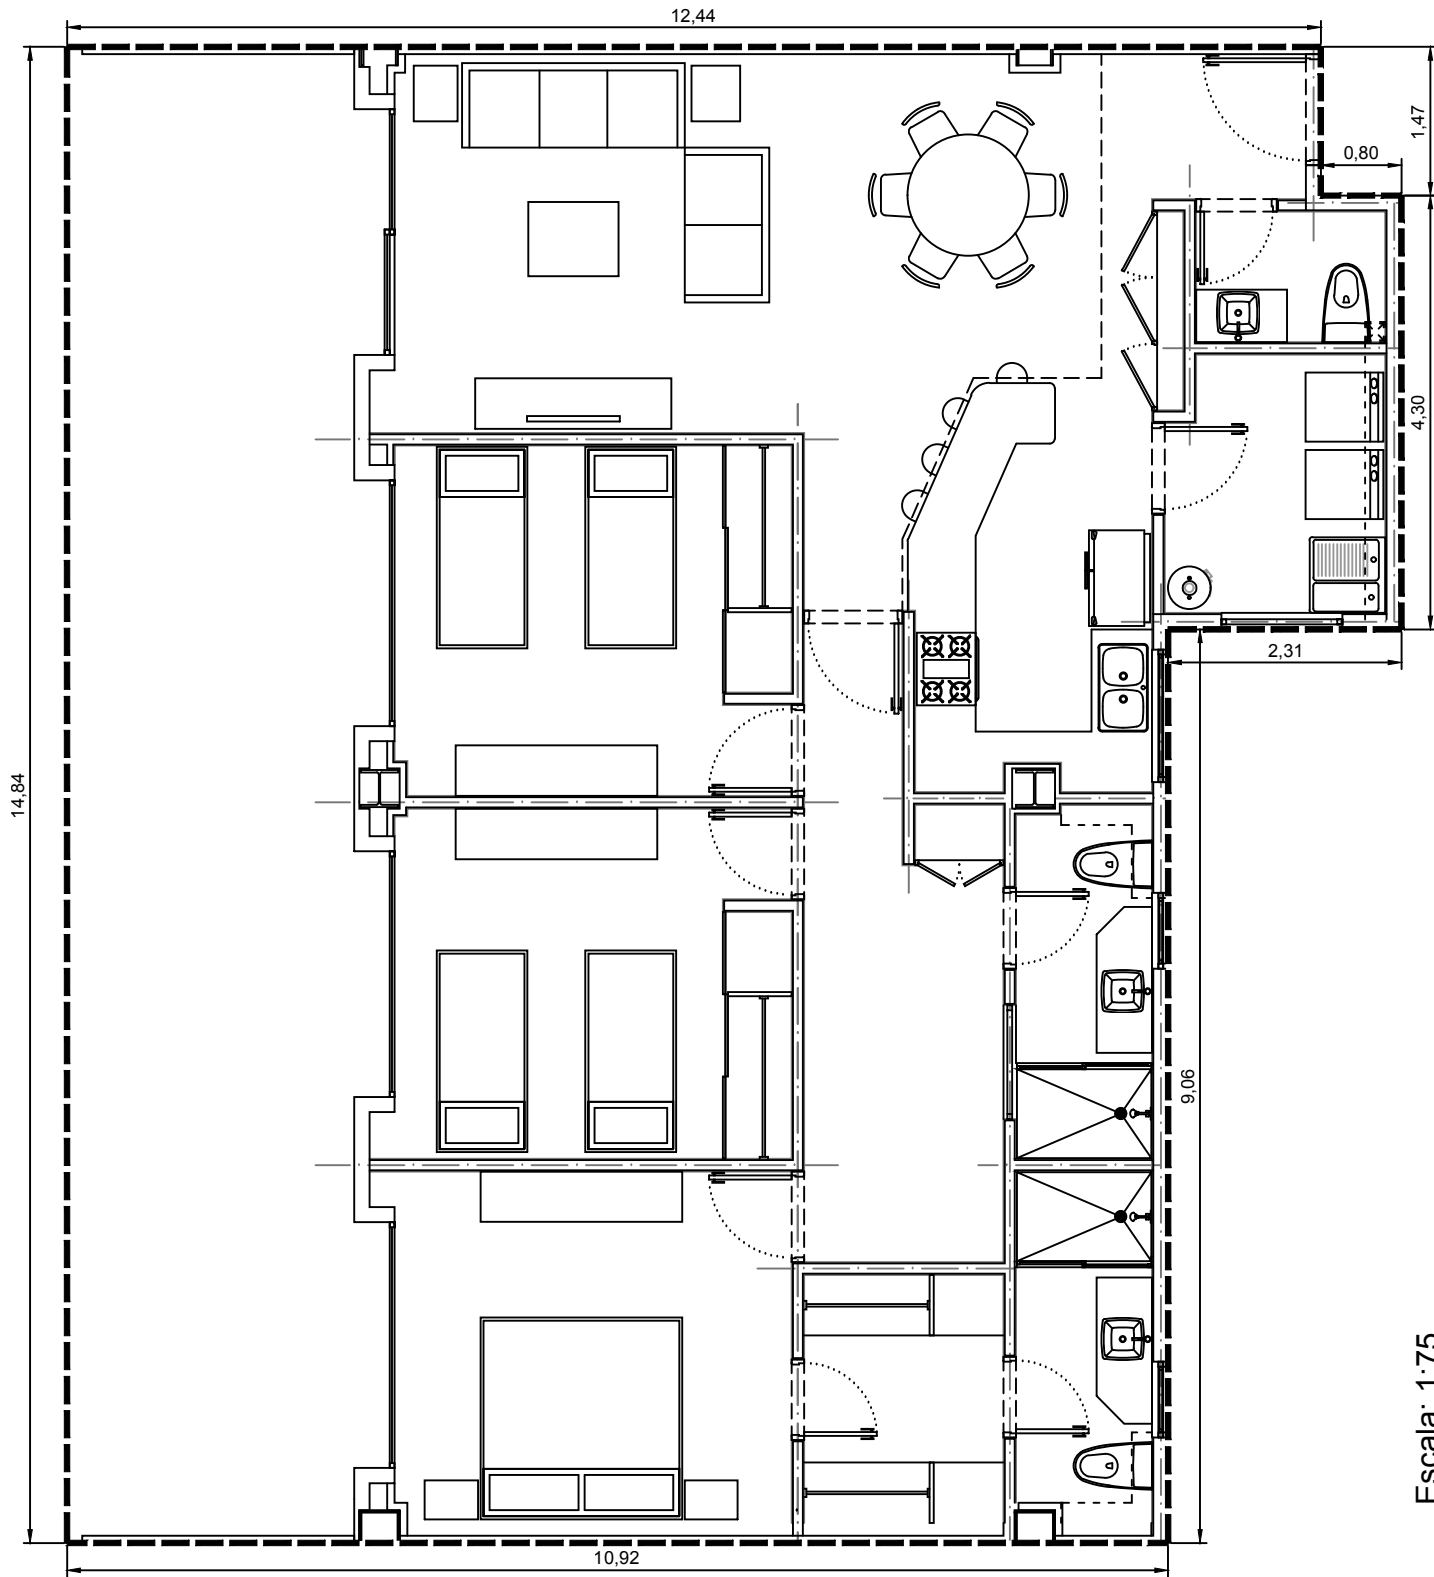

Escala: 1:75

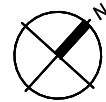

Departamento 3300-09 - Edificio 3 - C3 - Planta Baja
Villa Bosque