


Area interior: 101.35m<sup>2</sup>  
Area balcón: 32.01m<sup>2</sup>  
Area total: 133.36m<sup>2</sup>

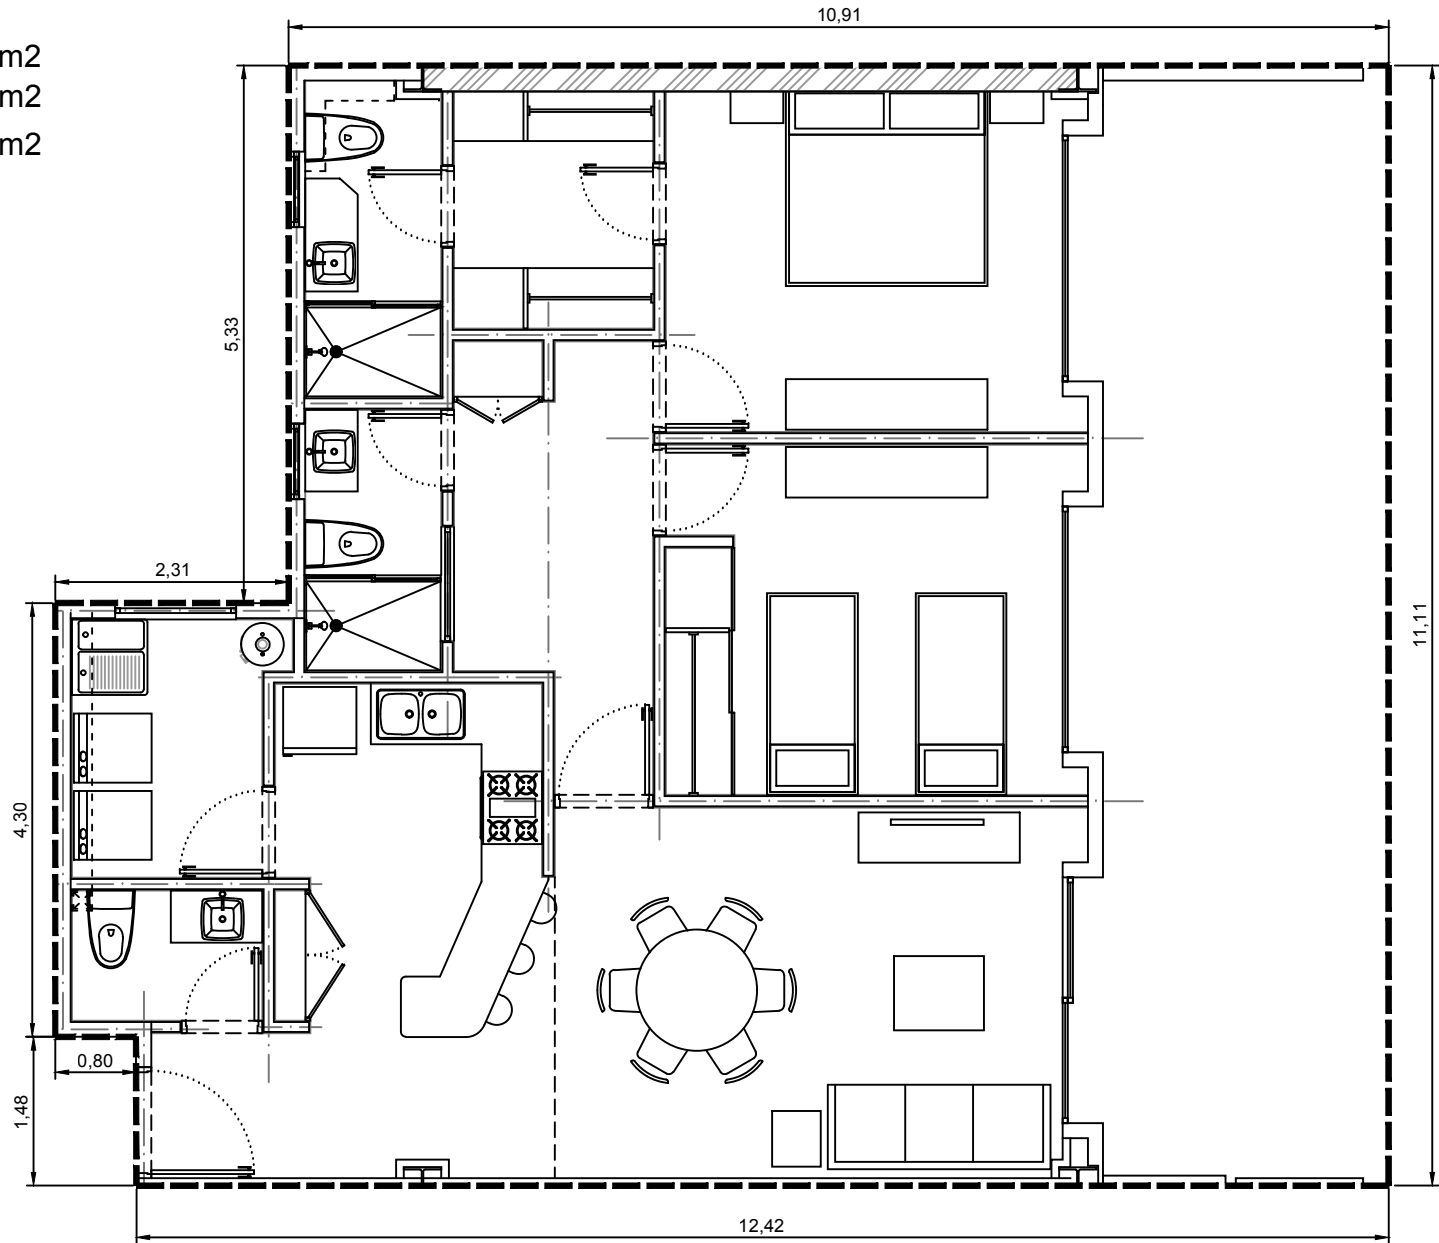

Escala: 1:75



Departamento 3400-03 - Edificio 3 - C4 - Planta Baja  
Villa Bosque