



Area interior: 131.07m²
Area balcon: 42.68m²
Area total: 173.75m²

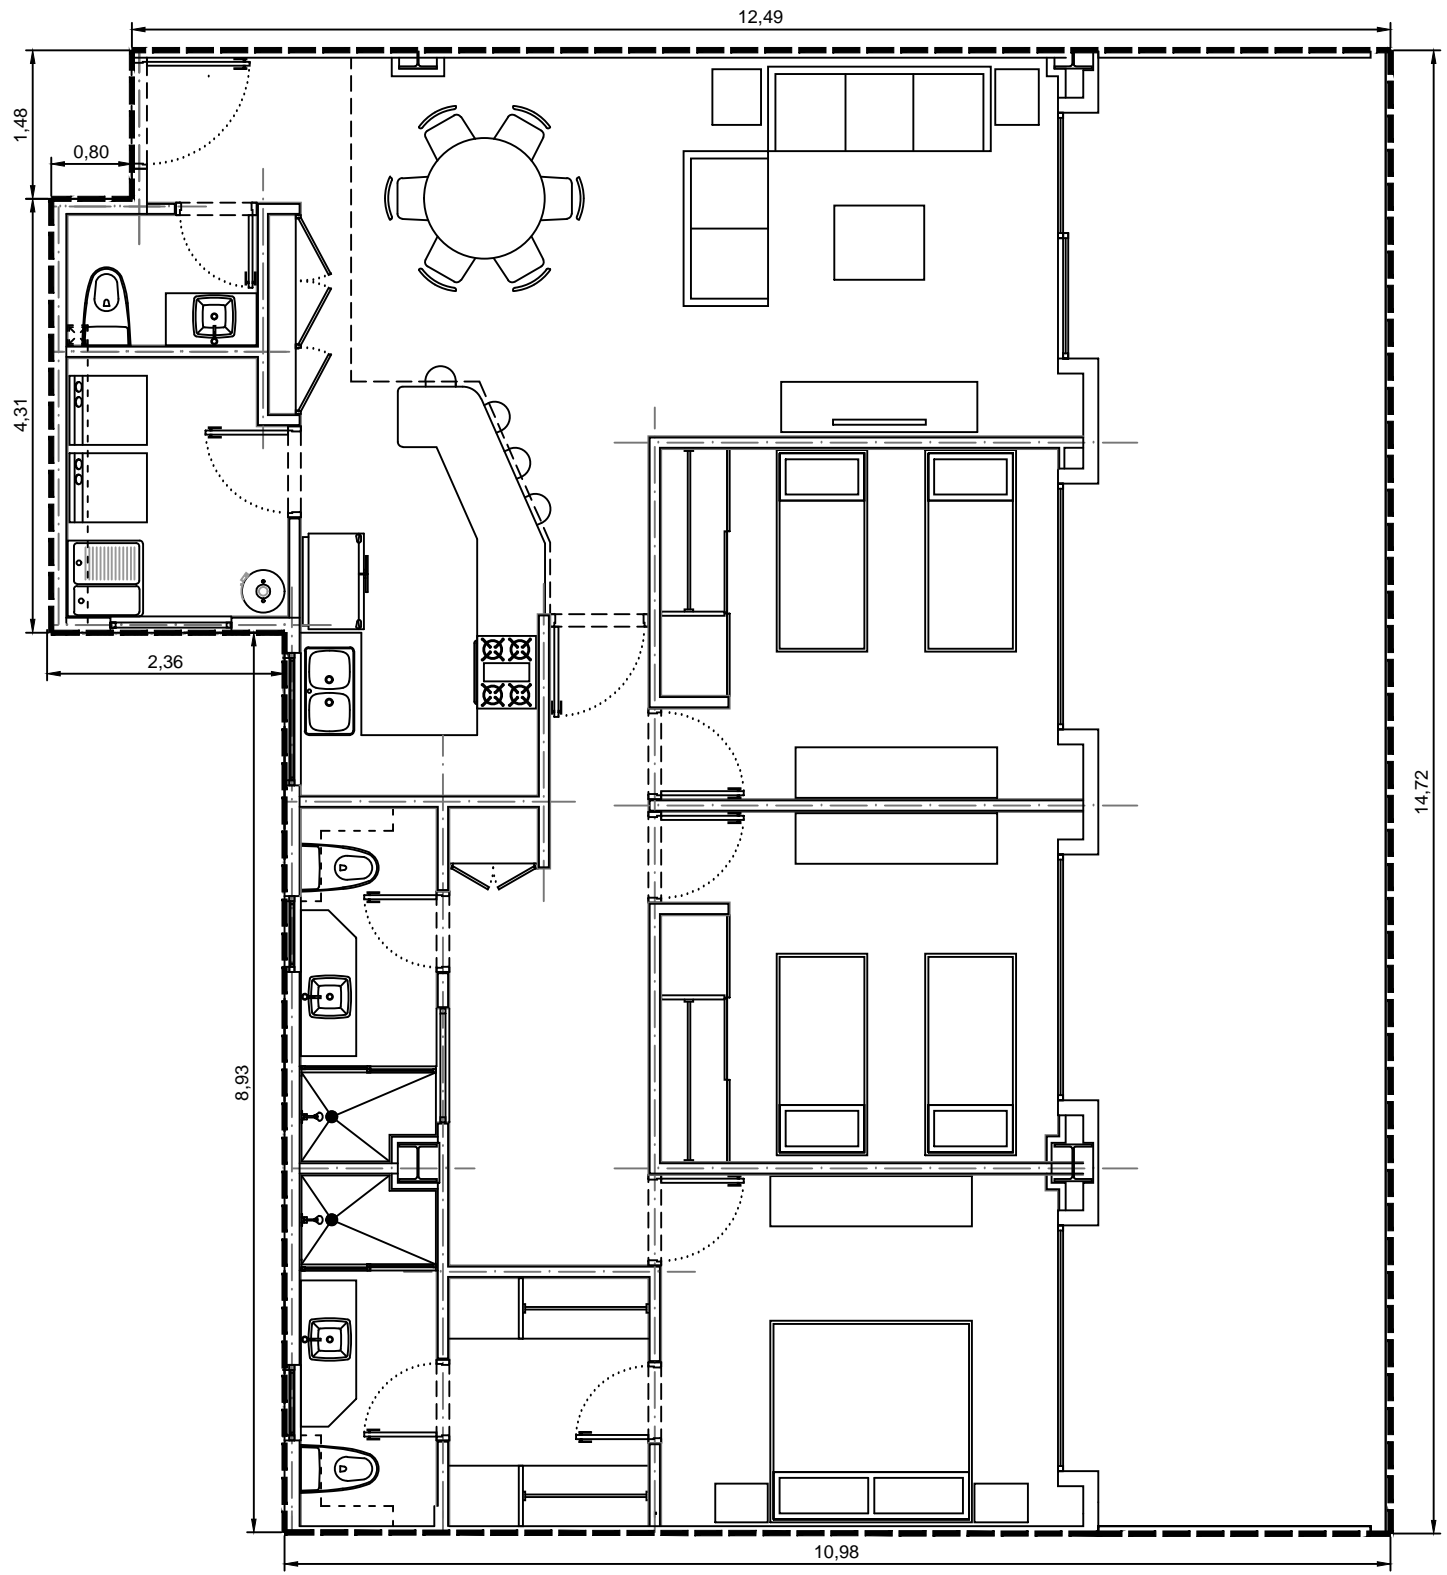

Escala: 1:75

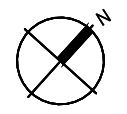

Departamento 3400-04 - Edificio 3 - C4 - Planta Baja
Villa Bosque