


Area interior: 101.35m²
Area balcón: 32.01m²
Area total: 133.36m²

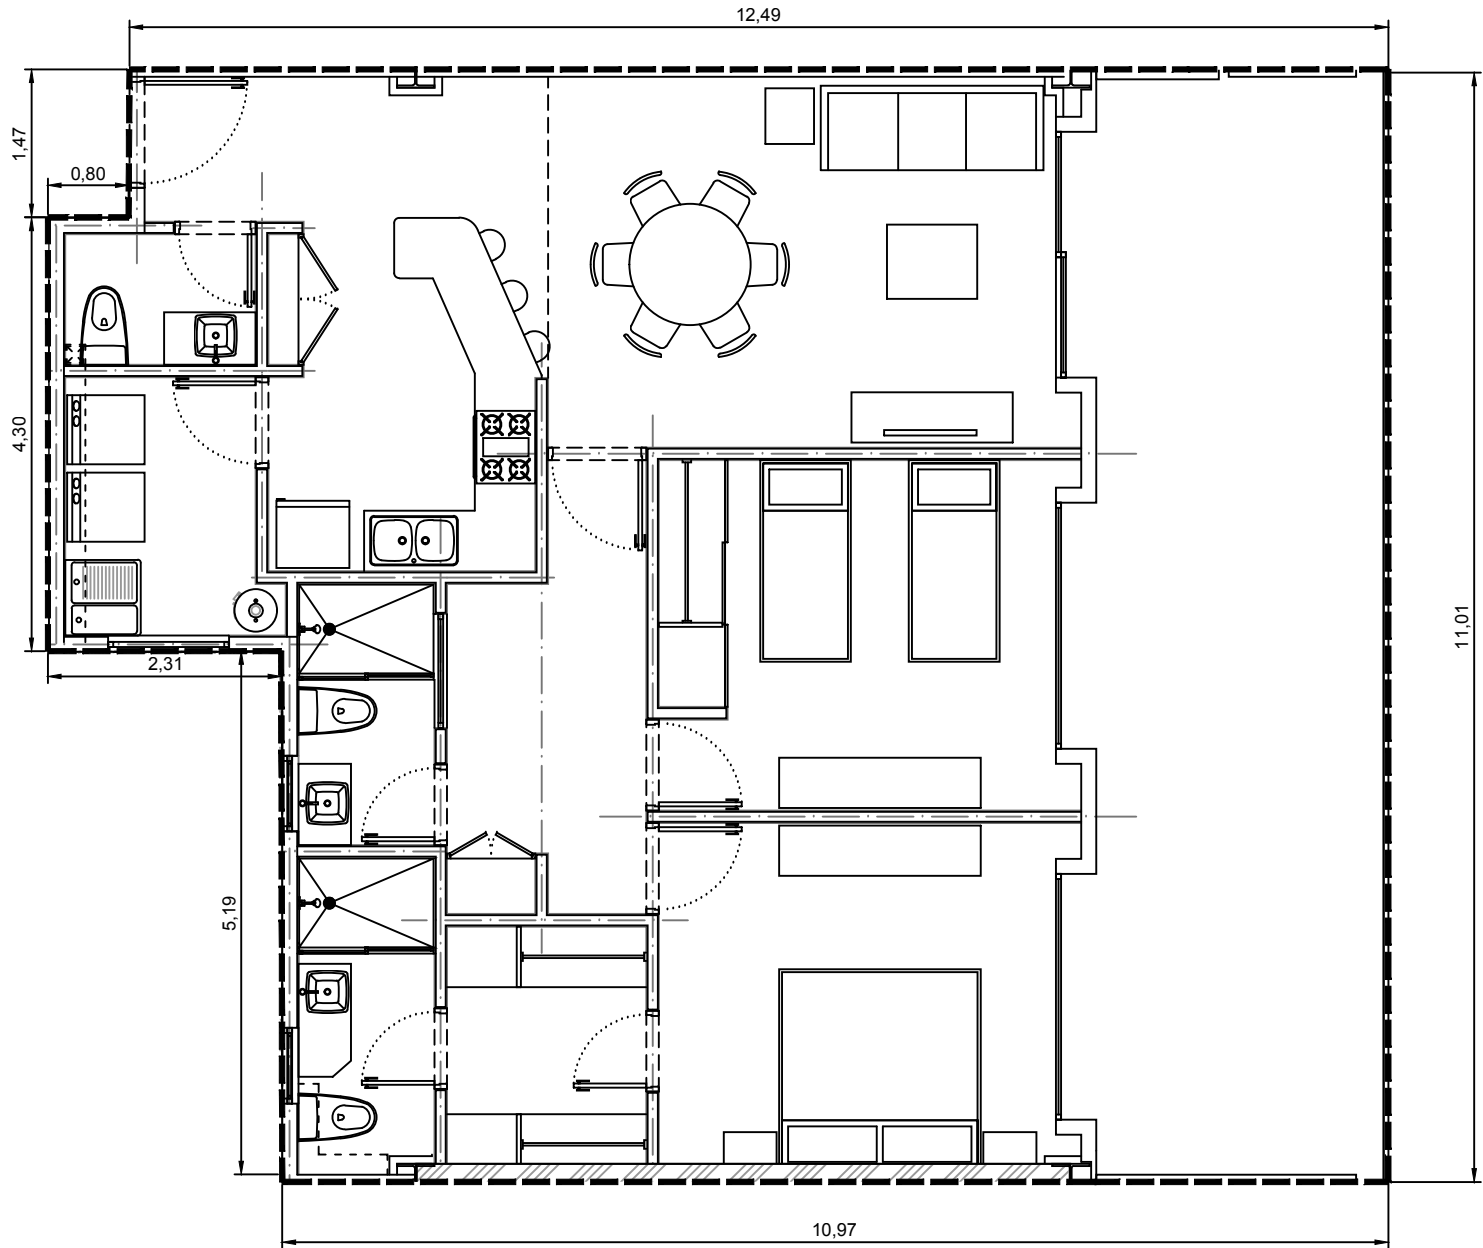

Escala: 1:75



Departamento 3400-06 - Edificio 3 - C4 - Planta Baja
Villa Bosque