



Area interior: 131.07m²
Area balcón: 43.26m²
Area total: 174.33m²

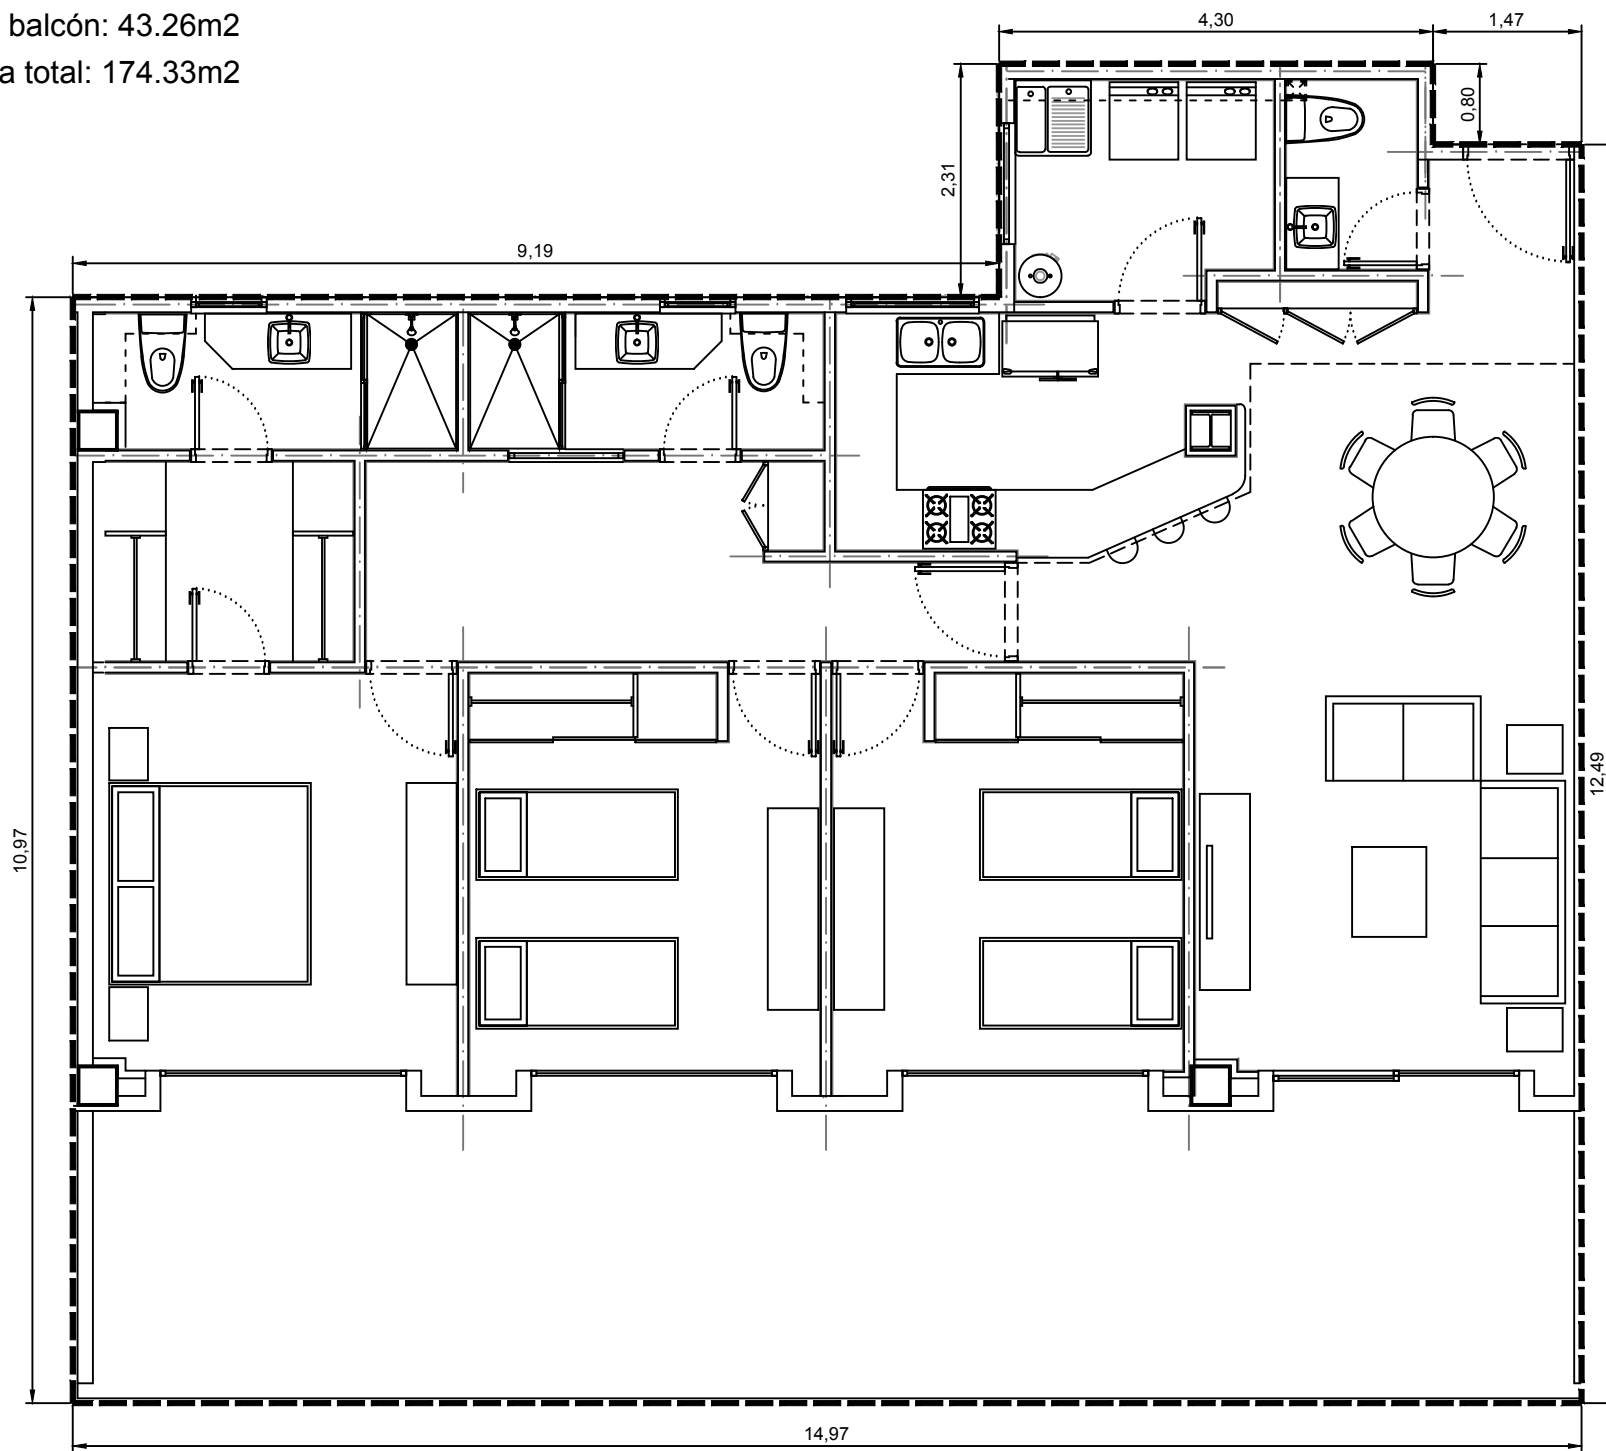

Escala: 1:75

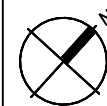

Departamento 3500-08 - Edificio 3 - C5 - Planta Baja
Villa Bosque