



Area interior: 101.35m²
Area balcón: 32.03m²
Area total: 133.38m²

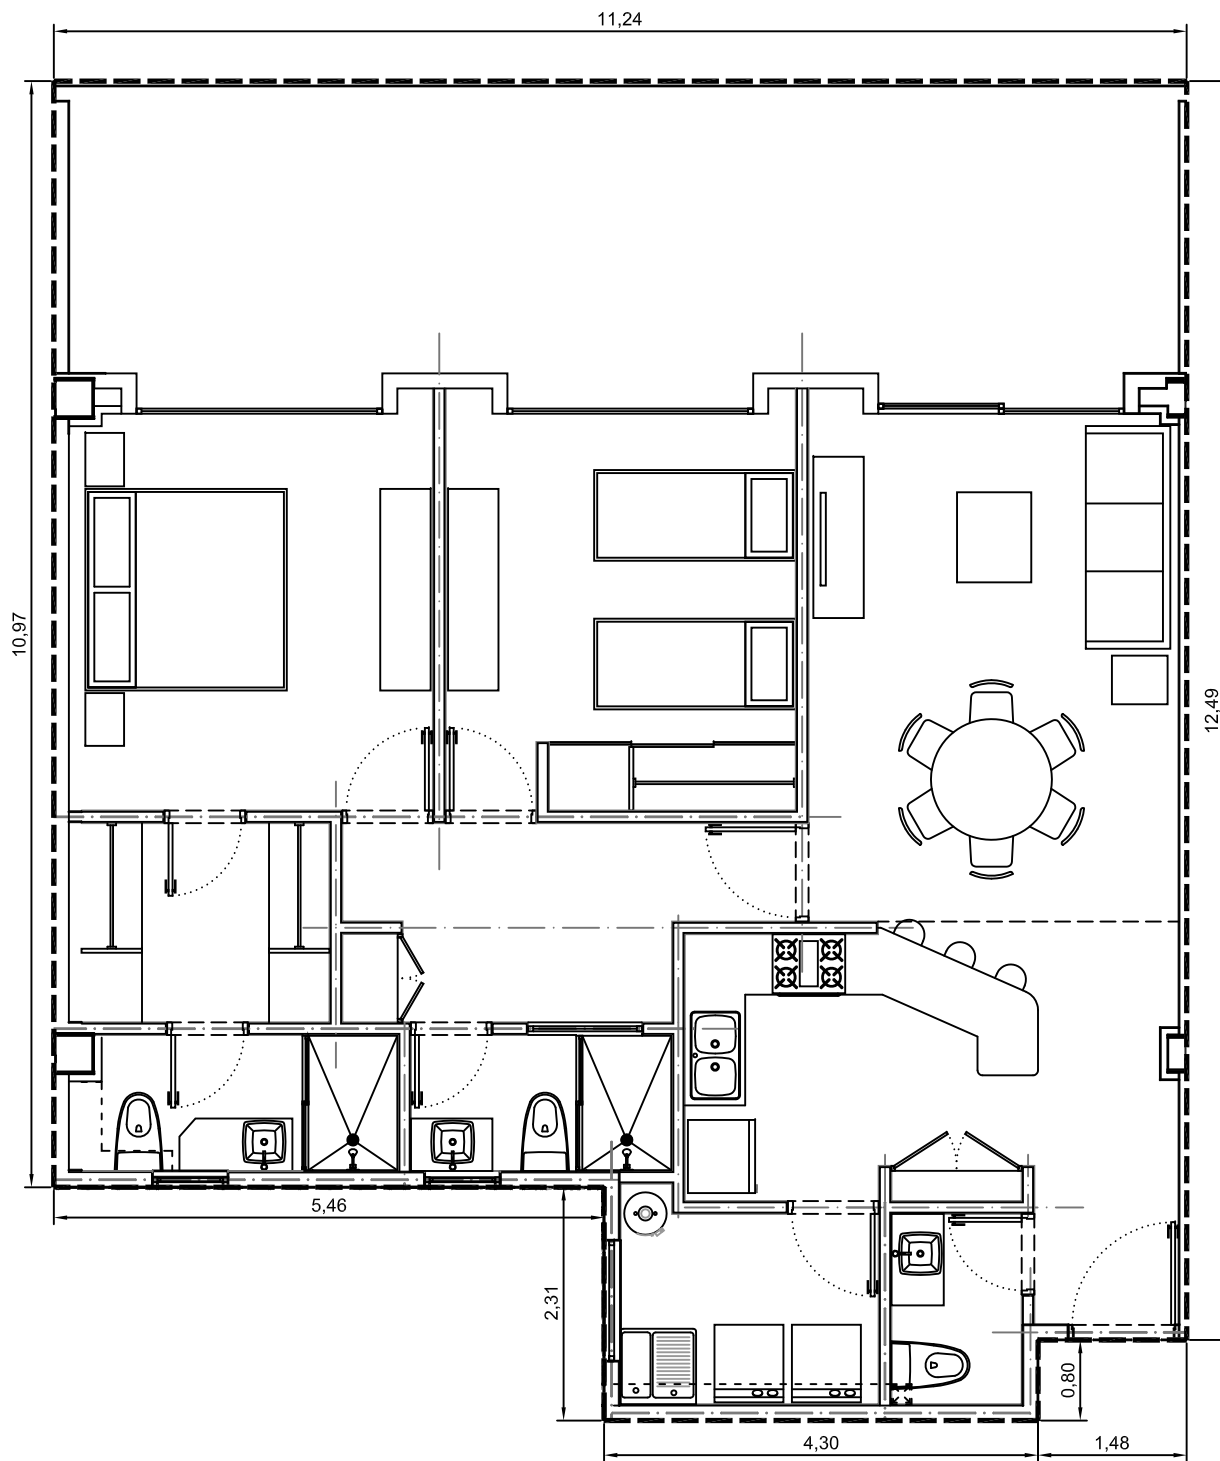

Escala: 1:75

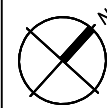

Departamento 3500-09 - Edificio 3 - C5 - Planta Baja
Villa Bosque