



Area interior: 101.35m<sup>2</sup>  
Area balcón: 29.69m<sup>2</sup>  
Area total: 131.04m<sup>2</sup>

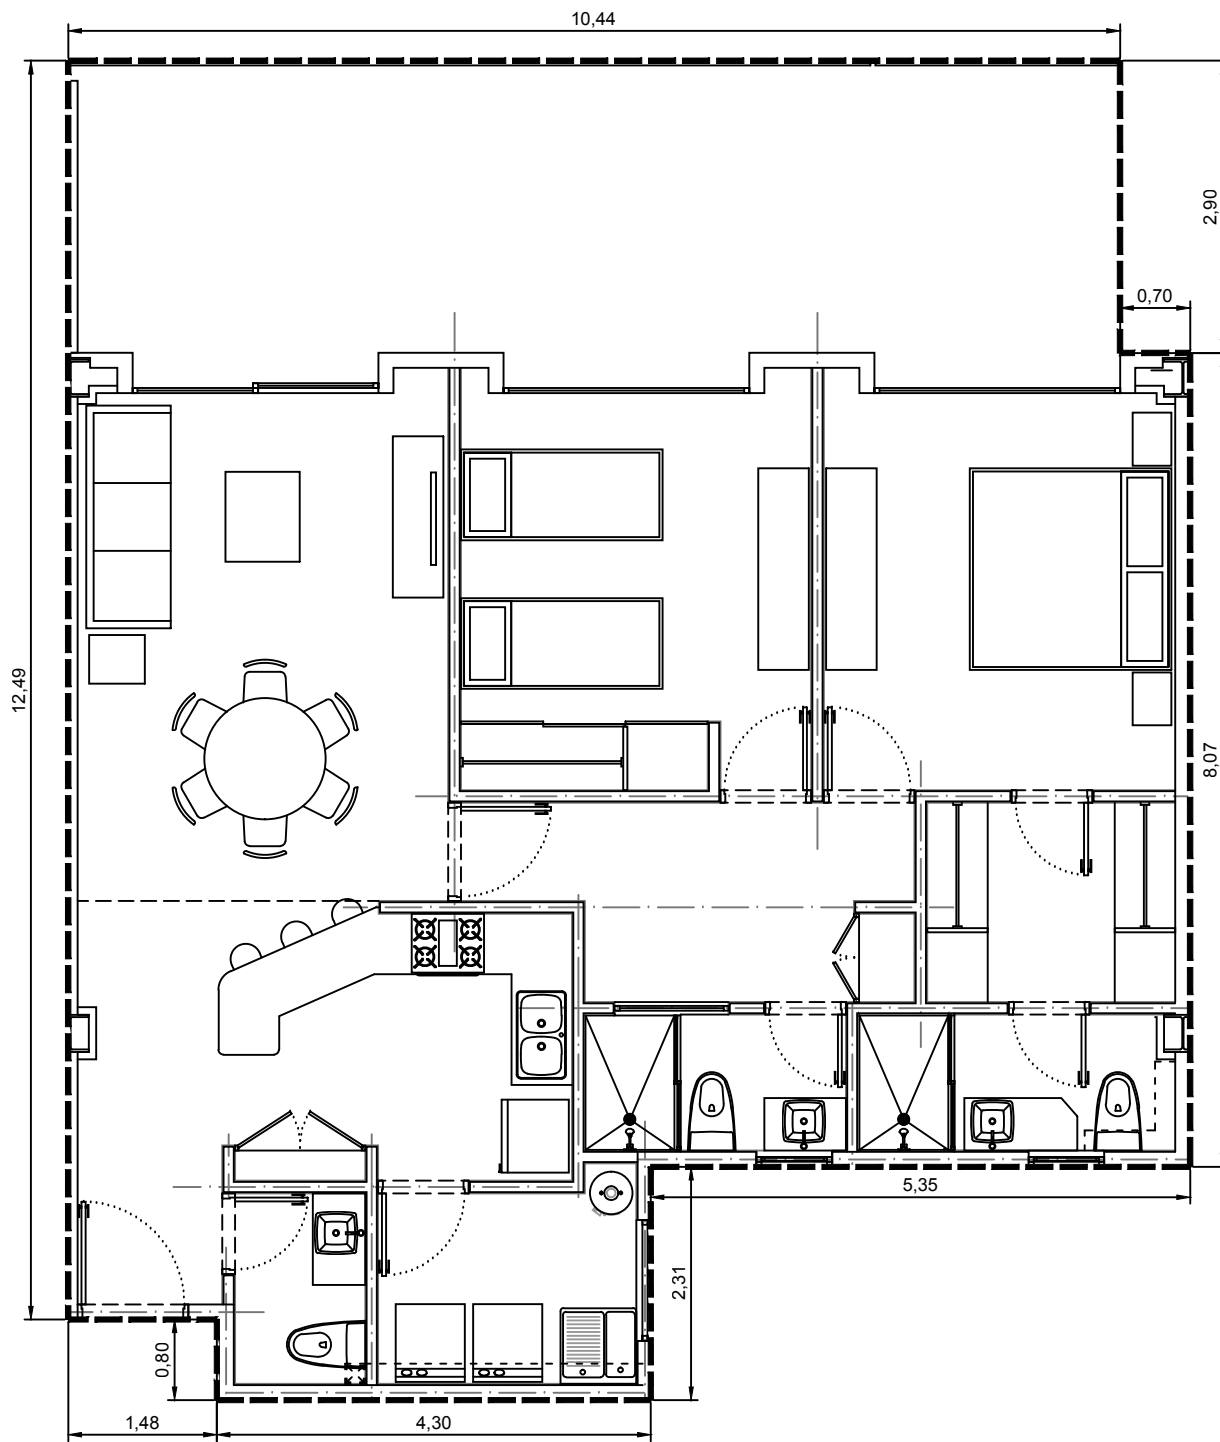

Escala: 1:75

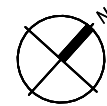

Departamento 3500-10 - Edificio 3 - C5 - Planta Baja  
Villa Bosque