


Area interior: 101.35m²
Area balcón: 46.94m²
Area total: 148.29m²

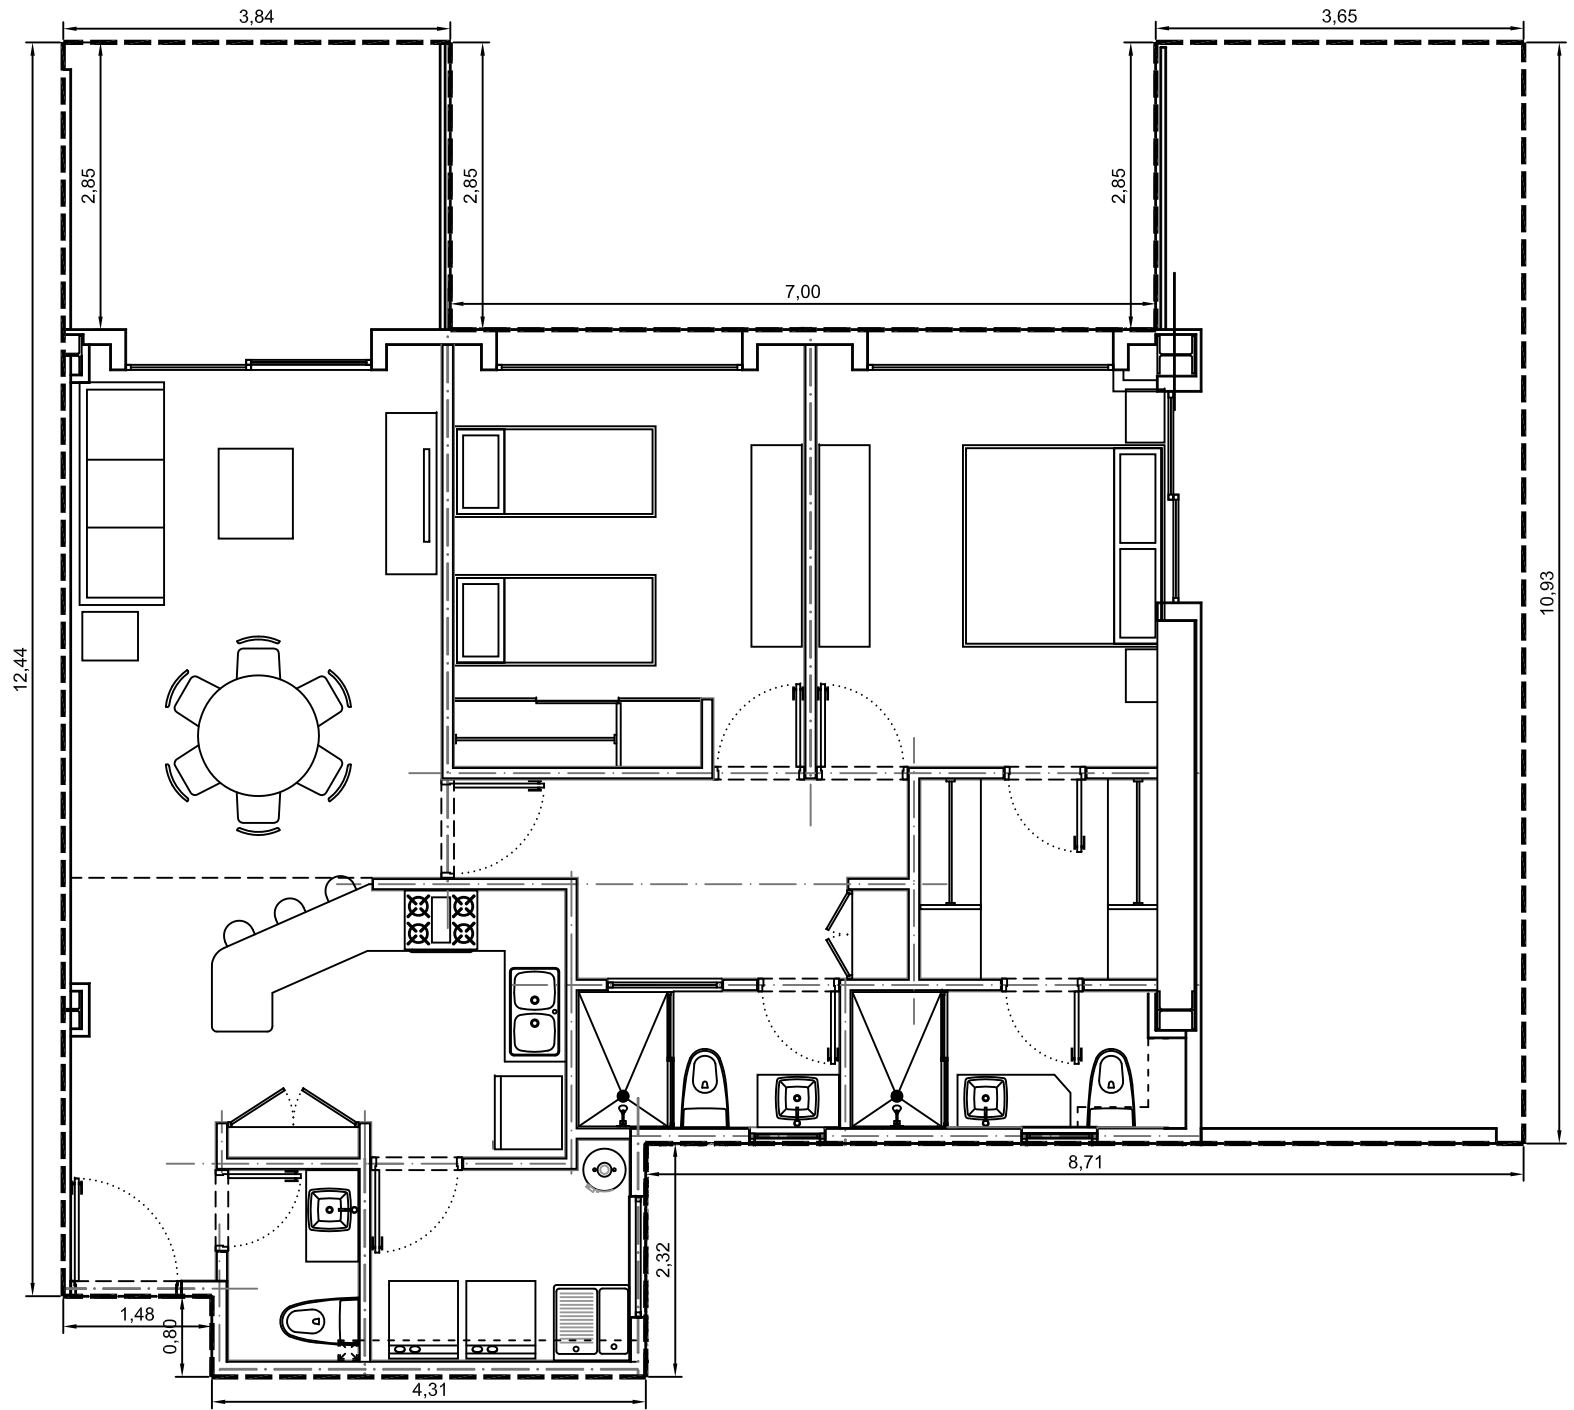

Escala: 1:75



Departamento 2100-03 - Edificio 2 - Planta Baja
Villa Bosque