


Area total: 872.15m2

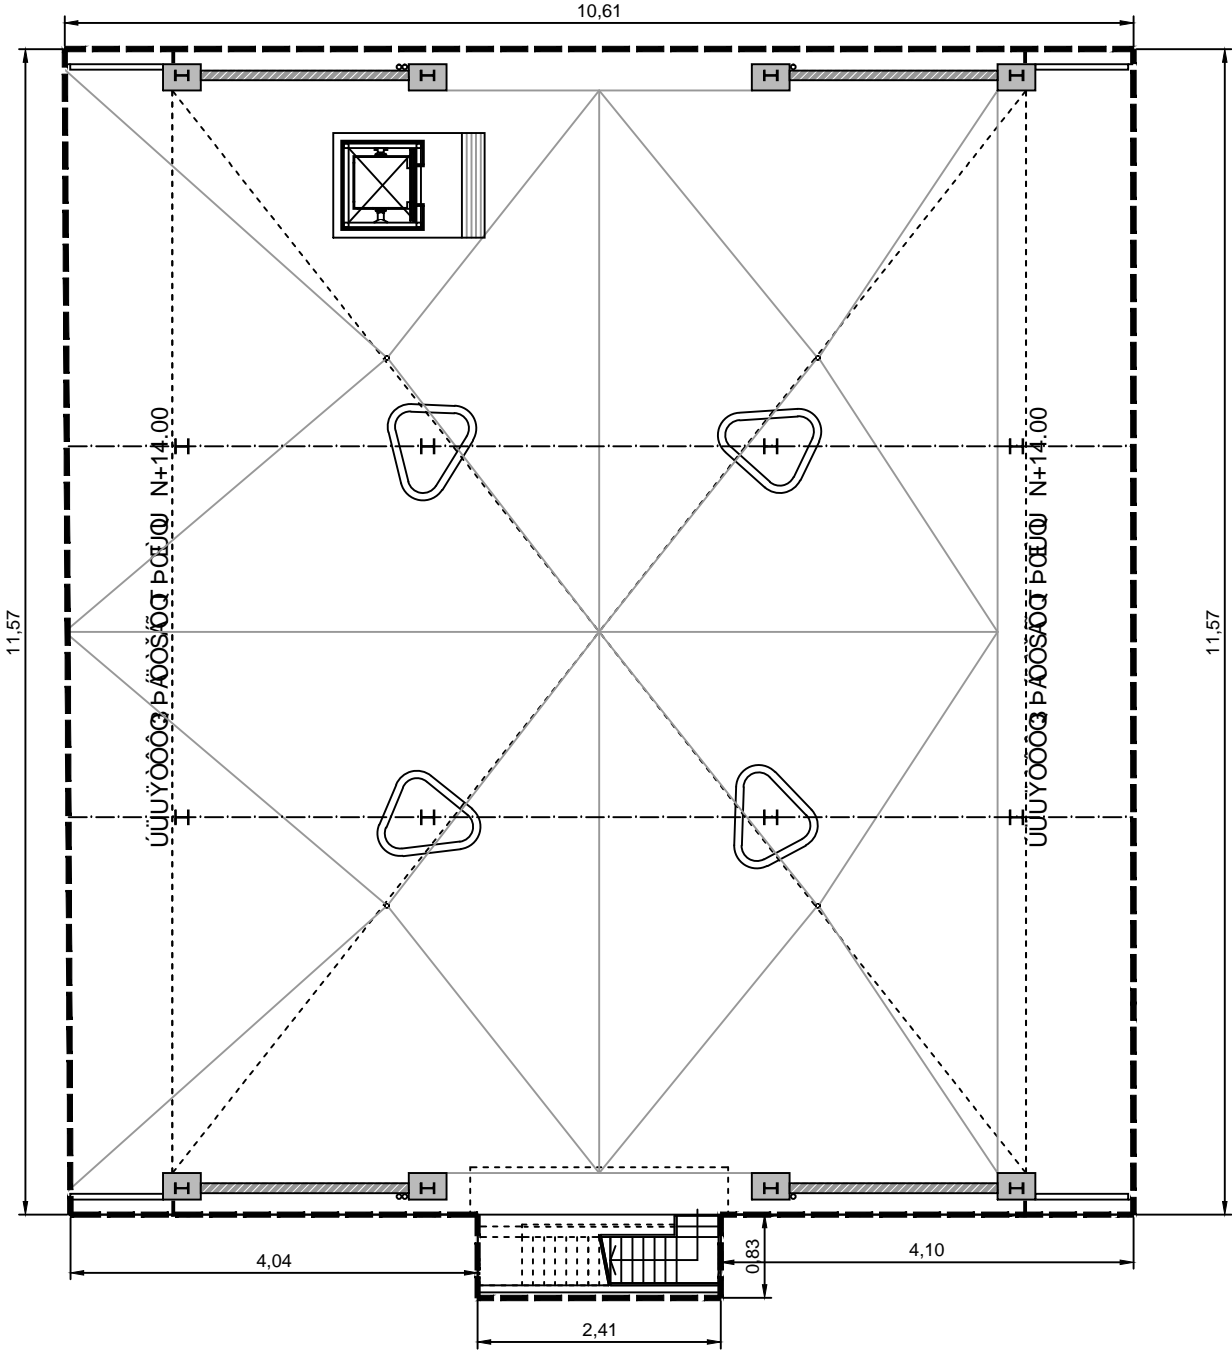

Escala: 1:200

