


1 PLANTA BAJA

CAJONES PLANTA BAJA / SÓTANO 1	
Número	Área
<b>PLANTA BAJA</b>	
CAJÓN 1	13.27 m <sup>2</sup>
CAJÓN 2	13.25 m <sup>2</sup>
CAJÓN 3	15.18 m <sup>2</sup>
CAJÓN 4	15.11 m <sup>2</sup>
CAJÓN 5	15.14 m <sup>2</sup>
CAJÓN 6	15.13 m <sup>2</sup>
CAJÓN 7	15.13 m <sup>2</sup>
<b>SÓTANO 1</b>	
CAJÓN 8	15.07 m <sup>2</sup>
CAJÓN 9	20.20 m <sup>2</sup>
CAJÓN 10	19.98 m <sup>2</sup>
CAJÓN 11	13.57 m <sup>2</sup>
CAJÓN 12	13.57 m <sup>2</sup>
CAJÓN 13	13.70 m <sup>2</sup>
CAJÓN 14	13.70 m <sup>2</sup>
CAJÓN 15	12.73 m <sup>2</sup>
CAJÓN 16	12.73 m <sup>2</sup>
CAJÓN 17	13.80 m <sup>2</sup>
CAJÓN 18	13.83 m <sup>2</sup>



2 SÓTANO 1

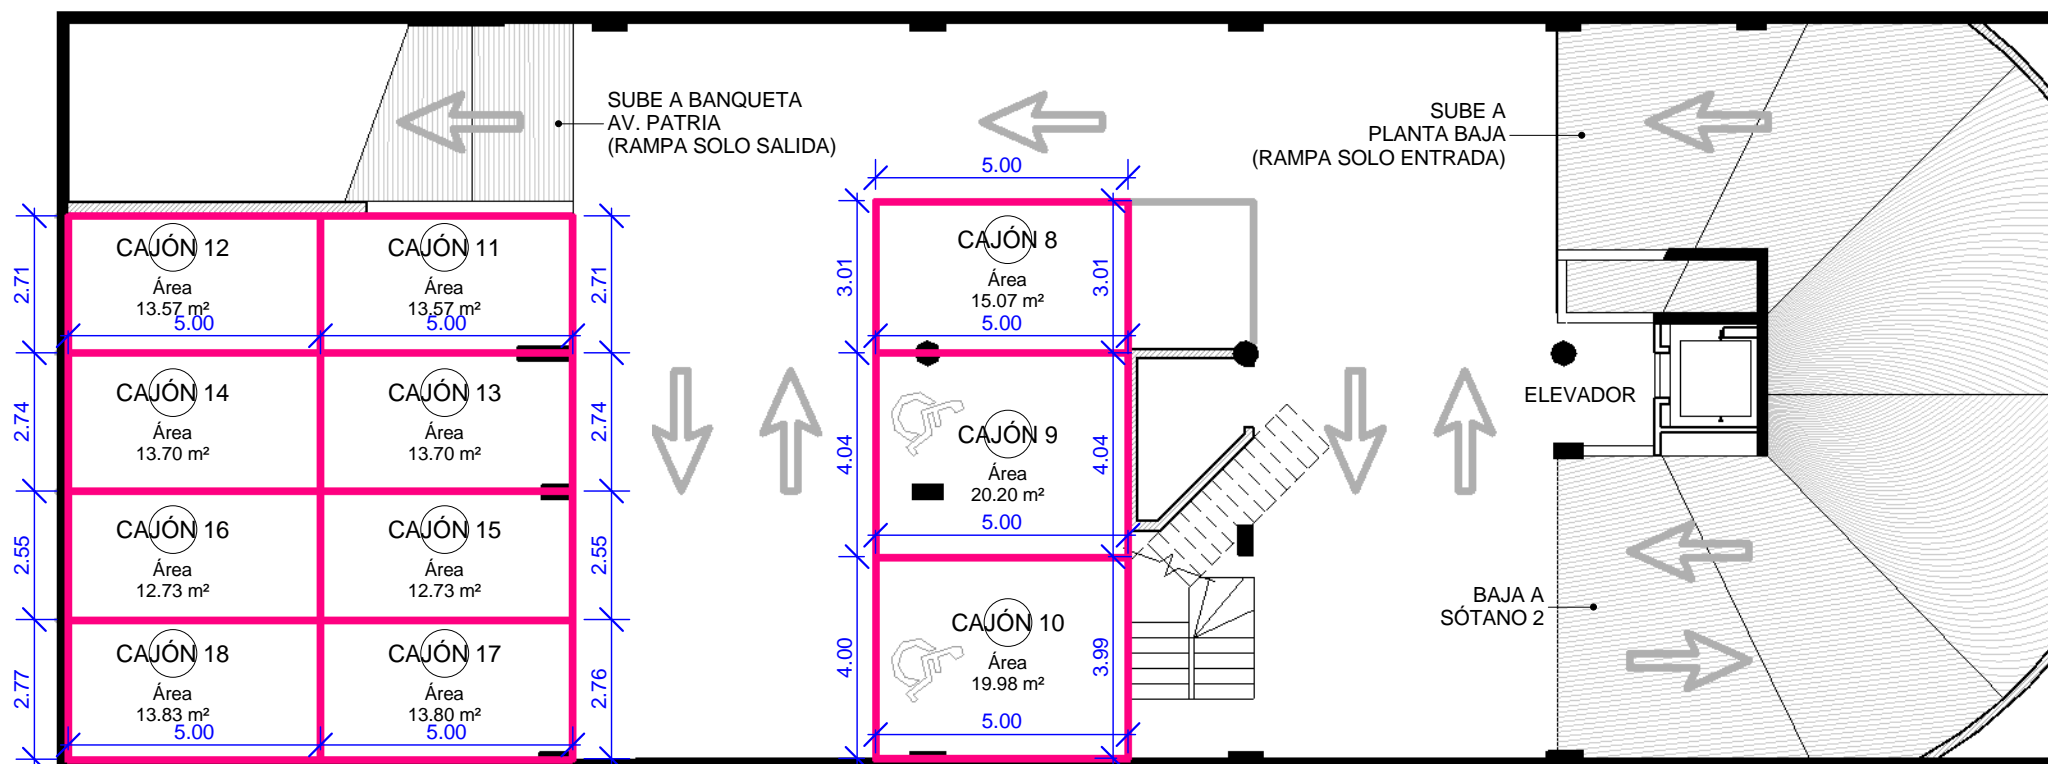

**network patria**  
CENTRO DE NEGOCIOS

ESTACIONAMIENTOS  
PLANTA BAJA / SÓTANO 1

